


FOR CONTINUATION SEE
DWG No 13-03-01/HOL/24/510

FOR CONTINUATION
SEE DWG No
13-03-01/HOL/24/511

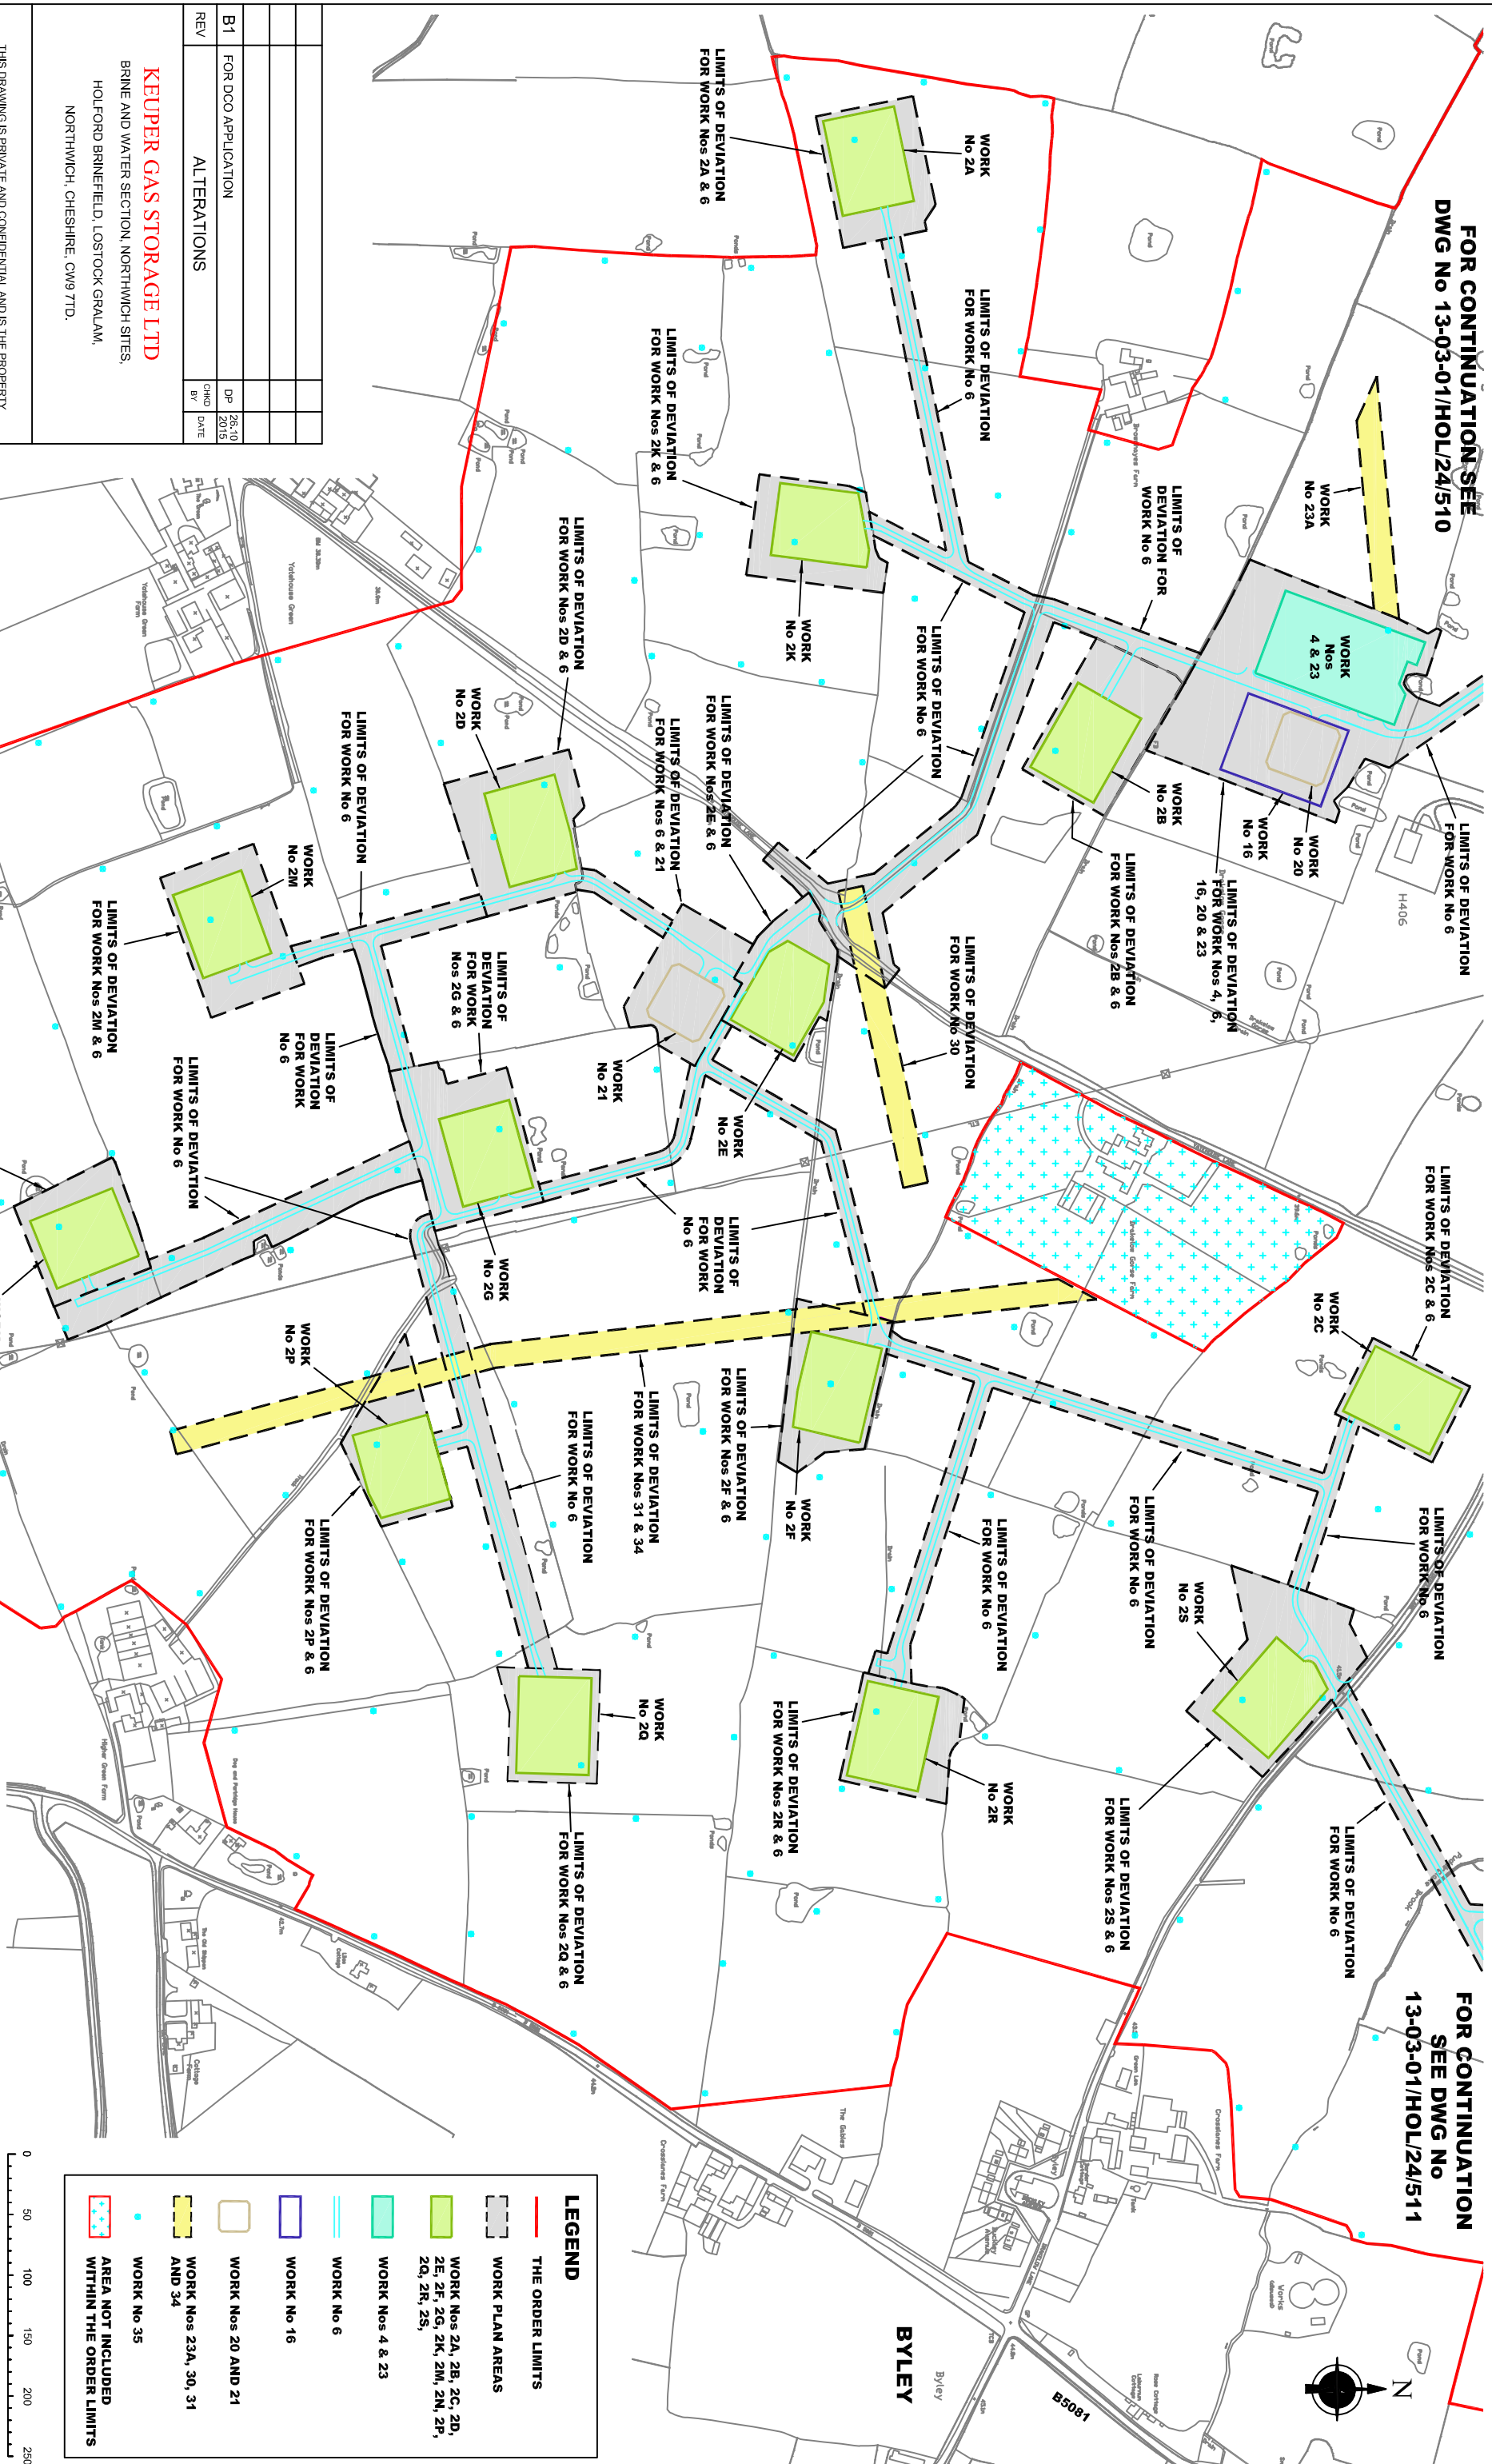

REV	CHANGED DATE	BY
B1	22.10.2015	DP
B1	23.10.2015	DP

KEUPER GAS STORAGE LTD
BRINE AND WATER SECTION, NORTHWICH SITES,
HOLFORD BRINEFIELD, LOSTOCK GRALAM,
NORTHWICH, CHESHIRE, CW9 7TD.


THIS DRAWING IS PRIVATE AND CONFIDENTIAL, AND IS THE PROPERTY OF KEUPER GAS STORAGE LTD. IT MUST NOT BE COPIED OR LENT WITHOUT THE CONSENT OF KEUPER GAS STORAGE LTD. BRINE AND WATER SECTION AND MUST BE RETURNED WITH TENDER AND / OR ON COMPLETION OF ORDER.

WARNING

THIS DRAWING HAS BEEN GENERATED USING C.A.D. AUTHORISED COPYING AND MICROFILMING IS PERMITTED BUT UNDER NO CIRCUMSTANCES SHOULD REVISIONS BE MADE TO THE DRAWING EXCEPT BY UPDATING THE C.A.D. MASTER IMAGE. IF ANY DOUBT EXISTS PLEASE CONTACT HOLFORD DRAWING OFFICE FOR CONFIRMATION OF CURRENT DRAWING STATUS.

LEGEND

- THE ORDER LIMITS
- WORK PLAN AREAS
- WORK Nos 2A, 2B, 2C, 2D, 2E, 2F, 2G, 2K, 2M, 2N, 2P, 2Q, 2R, 2S,
- WORK Nos 4 & 23
- WORK No 6
- WORK No 16
- WORK Nos 20 AND 21
- WORK Nos 23A, 30, 31 AND 34
- WORK No 35
- AREA NOT INCLUDED WITHIN THE ORDER LIMITS

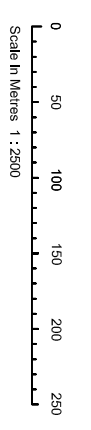

DATE		APPROVED BY		PROJECT No.		SCALE	
22.07.2015	Alan Skelton			EN030002	1:2500		
CHECKED BY		WORKS		PLANTER		APPLICATION NUMBER	
22.07.2015	DP						EN030002
TITLE		DESG. AREAS		DRAWING No.		REV.	
HOLFORD BRINEFIELD - KGSP - ABOVE GROUND WORKS PLAN [REGULATION 5(2)(j)] - SHEET 9 OF 9				13-03-01/HOL/24/512		B1	