


FOR CONTINUATION SEE DWG No 13-03-01/HOL/24/232

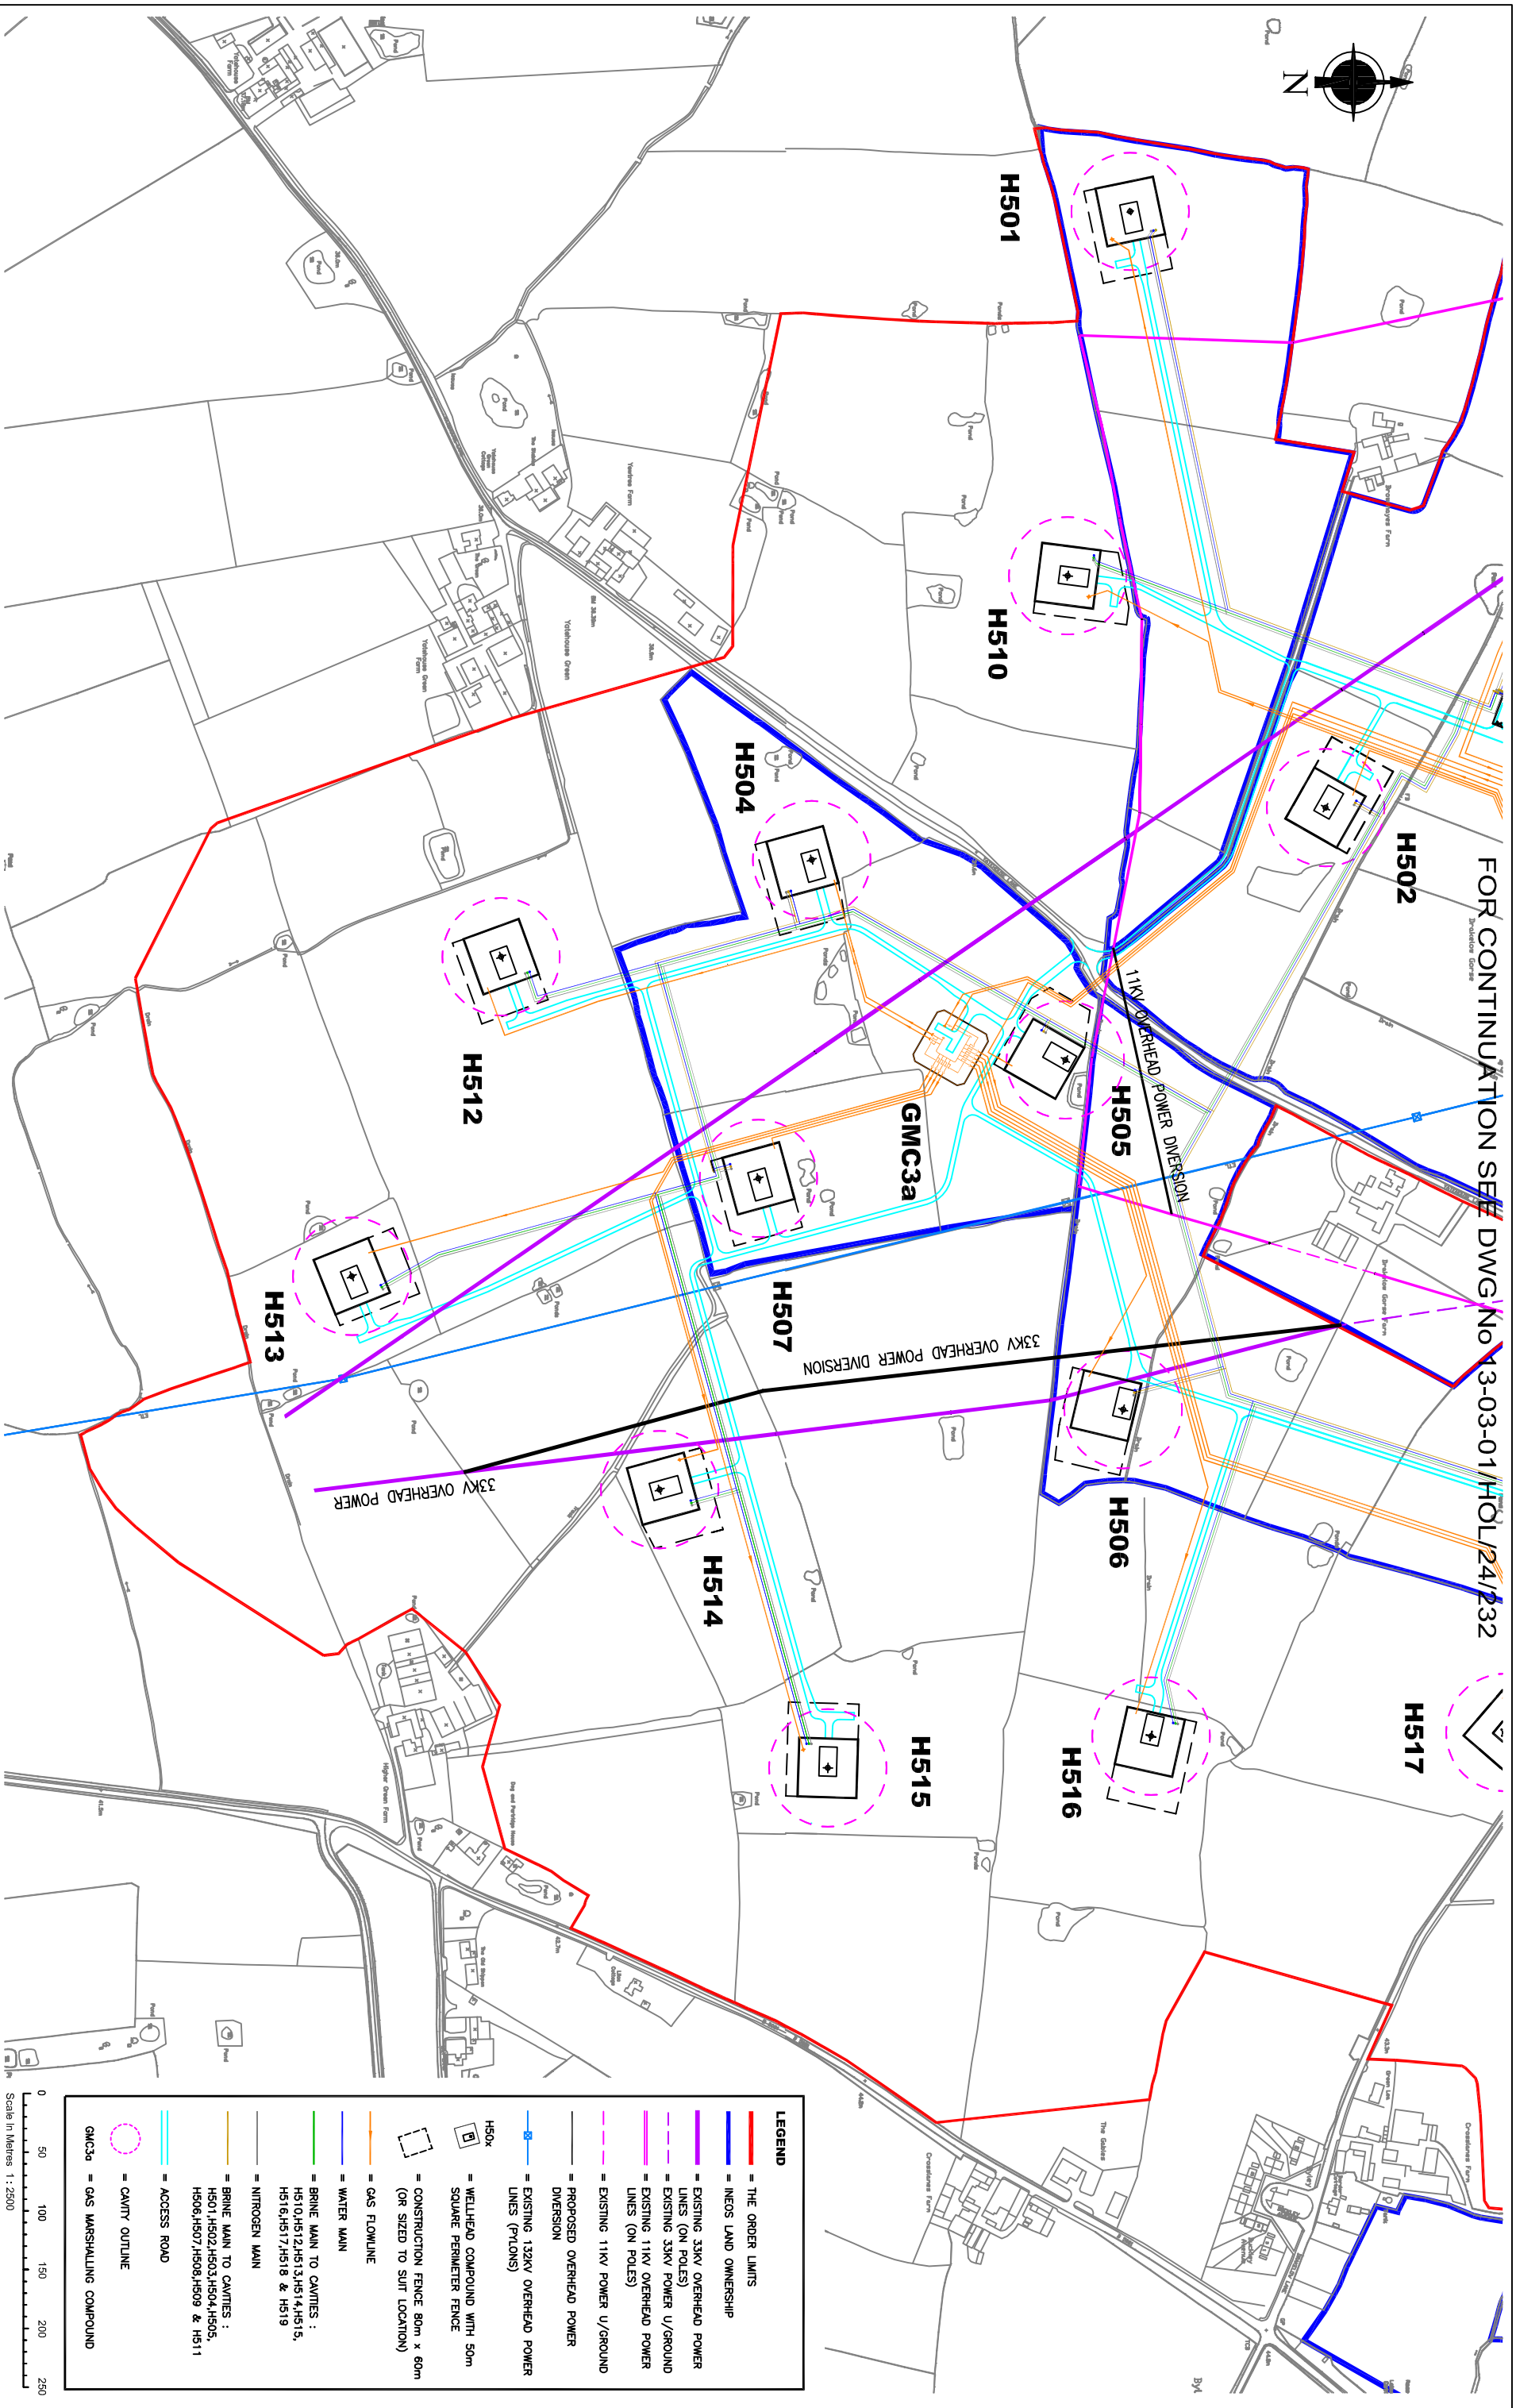

LEGEND

- = THE ORDER LIMITS
- = NEOS LAND OWNERSHIP
- = EXISTING 33KV OVERHEAD POWER LINES (ON POLES)
- = EXISTING 33KV POWER U/GROUND LINES (ON POLES)
- = EXISTING 11KV OVERHEAD POWER LINES (ON POLES)
- = EXISTING 11KV POWER U/GROUND DIVERSION
- = PROPOSED OVERHEAD POWER DIVERSION
- = EXISTING 132KV OVERHEAD POWER LINES (PYLONS)
- = WELLHEAD COMPOUND WITH 50m SQUARE PERIMETER FENCE
- = CONSTRUCTION FENCE 80m x 60m (OR SIZED TO SUIT LOCATION)
- = GAS FLOWLINE
- = WATER MAIN
- = BRINE MAIN TO CAVITIES : H510,H512,H513,H514,H515, H516,H517,H518 & H519
- = NITROGEN MAIN
- = BRINE MAIN TO CAVITIES : H501,H502,H503,H504,H505, H506,H507,H508,H509 & H511
- = ACCESS ROAD
- = CAVITY OUTLINE
- = GMC3a = GAS MARSHALLING COMPOUND

H50x

- = WELLHEAD COMPOUND WITH 50m SQUARE PERIMETER FENCE
- = CONSTRUCTION FENCE 80m x 60m (OR SIZED TO SUIT LOCATION)

Scale in Metres 1 : 2500

HOLFORD BRINEFIELD - KGSP - GENERAL ARRANGEMENT SHOWING MAIN DEVELOPMENT AREA - SHEET 3 OF 3

TITLE		HOLFORD BRINEFIELD - KGSP - GENERAL ARRANGEMENT SHOWING MAIN DEVELOPMENT AREA - SHEET 3 OF 3	
REV	CHD BY	DATE	DESCRIPTION
B1		28/10/2015	FOR DCO APPLICATION ALTERATIONS
<p>THIS DRAWING IS PRIVATE AND CONFIDENTIAL AND IS THE PROPERTY OF KEUPER GAS STORAGE LIMITED. IT MUST NOT BE COPIED OR LENT WITHOUT THE CONSENT OF KEUPER GAS STORAGE LIMITED BRINE AND WATER SECTION AND MUST BE RETURNED WITH TENDER AND / OR ON COMPLETION OF ORDER.</p>			
<p>KEUPER GAS STORAGE LIMITED BRINE AND WATER SECTION, NORTHWICH SITES, HOLFORD BRINEFIELD, LOSTOCK GRALAM, NORTHWICH, CHESHIRE, CW9 7TD.</p>		<p>THIS DRAWING HAS BEEN GENERATED USING CAD. AUTHORISED COPYING AND MICROFILMING IS PERMITTED BUT UNDER NO CIRCUMSTANCES SHOULD REVISIONS BE MADE TO THE DRAWING EXCEPT BY UPDATING THE CAD MASTER IMAGE. IF ANY DOUBT EXISTS PLEASE CONTACT HOLFORD DRAWING OFFICE FOR CONFIRMATION OF CURRENT DRAWING STATUS.</p>	
DRWING NO.	PROJECT NO.	SCALE	SIZE
EN030002		1:2500	A1
13-03-01/HOL/24/233			B1