

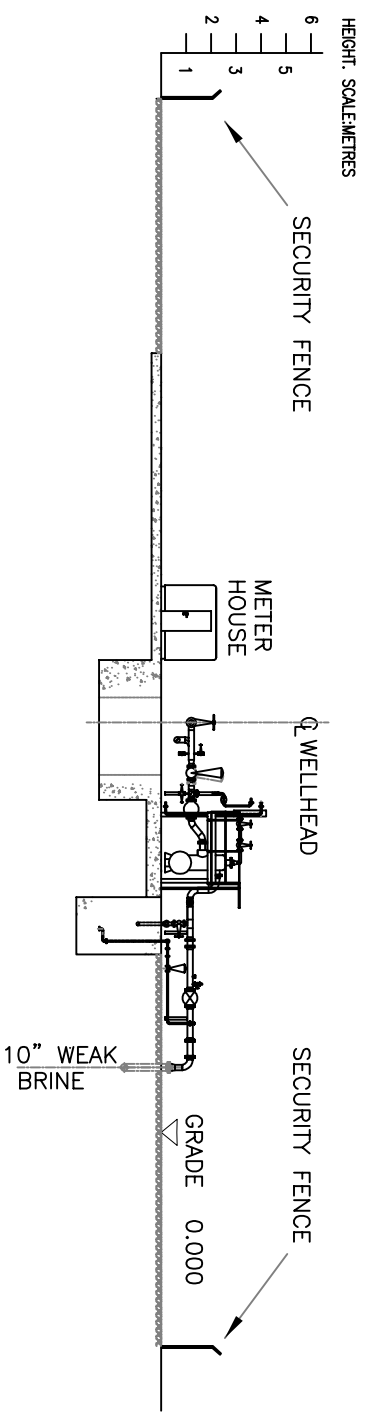



**PLAN ON WELLHEAD COMPOUND**  
1:300

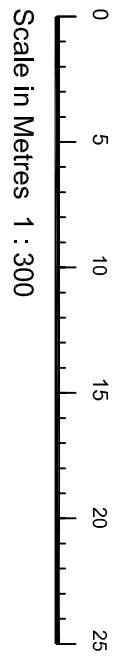

**SECTION ON A - A**  
1:300

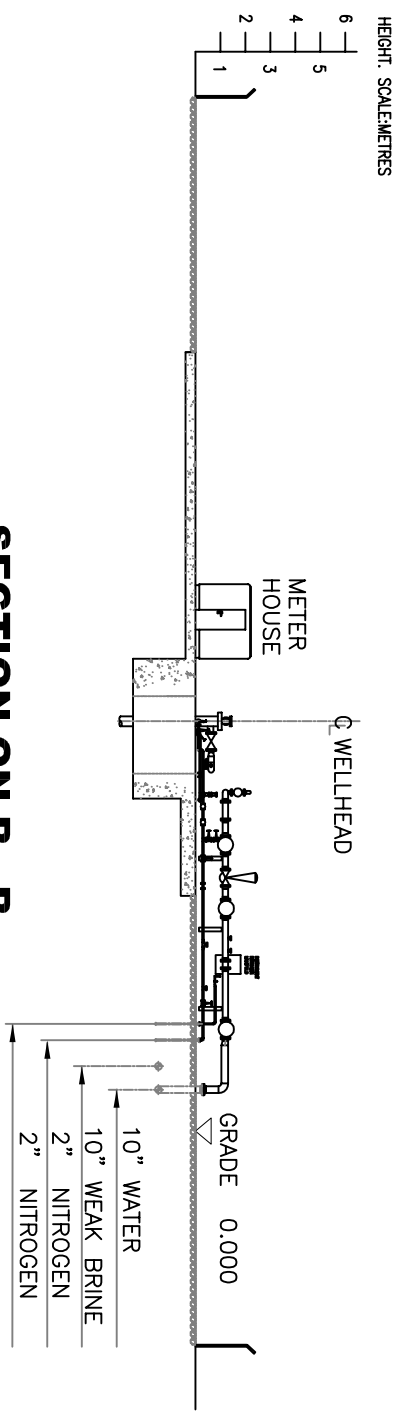

**SECTION ON B - B**  
1:300

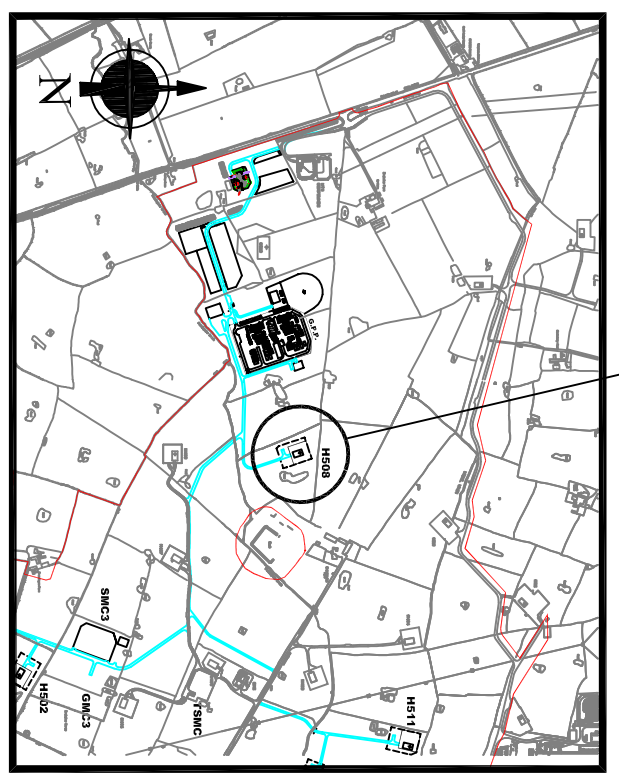

**KEY LOCATION PLAN**  
NOT TO SCALE

TITLE: **HOLFORD BRINEFIELD - KGSP - TYPICAL BRINE WELLHEAD PIPE WORK ARRANGEMENT FOR SOLUTION MINING PHASE**

REV	B1	FOR DCO APPLICATION ALTERATIONS	CHKD BY: DP	DATE: 26.10.2015	<p>THIS DRAWING IS PRIVATE AND CONFIDENTIAL AND IS THE PROPERTY OF KEUPER GAS STORAGE LIMITED. IT MUST NOT BE COPIED OR LENT WITHOUT THE CONSENT OF KEUPER GAS STORAGE LIMITED. BRINE AND WATER SECTION AND MUST BE RETURNED WITH TENDER AND / OR ON COMPLETION OF ORDER.</p>	<p><b>KEUPER GAS STORAGE LIMITED</b> BRINE AND WATER SECTION, NORTHWICH SITES, HOLFORD BRINEFIELD, LOSTOCK GRALAM, NORTHWICH, CHESHIRE, CW9 7TD.</p>	<p>THIS DRAWING HAS BEEN GENERATED USING CAD BUT UNDER NO CIRCUMSTANCES SHOULD REVISIONS BE MADE TO THE DRAWING EXCEPT BY UPDATING THE CAD MASTER IMAGE. IF ANY DOUBT EXISTS PLEASE CONTACT HOLFORD DRAWING OFFICE FOR CONFIRMATION OF CURRENT DRAWING STATUS.</p>	ISSN BY: Alan Cooper	DATE: 02.02.2015	APPROVED BY: [Signature]	ACC. No:	PROJECT No:	SCALE: 1:300	SIZE: A3
REV	B1	ALTERATIONS	CHKD BY: DP	DATE: 26.10.2015				ISSN BY: Alan Cooper	DATE: 02.02.2015	APPROVED BY: [Signature]	ACC. No:	PROJECT No:	SCALE: 1:300	SIZE: A3