




STEP 1 - ROAD/DRILLING COMPOUND CONSTRUCTION

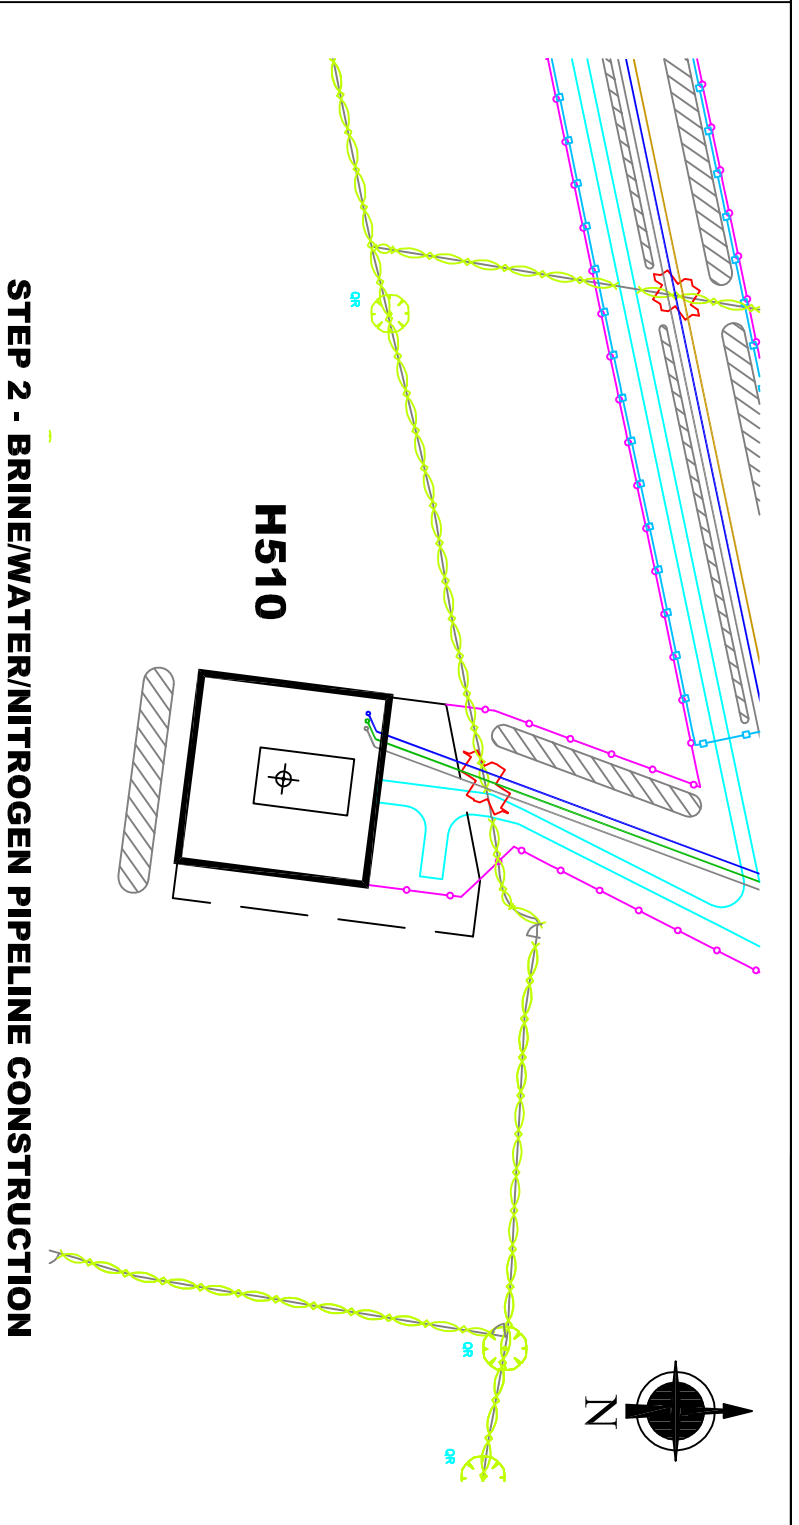

STEP 2 - BRINE/WATER/NITROGEN PIPELINE CONSTRUCTION

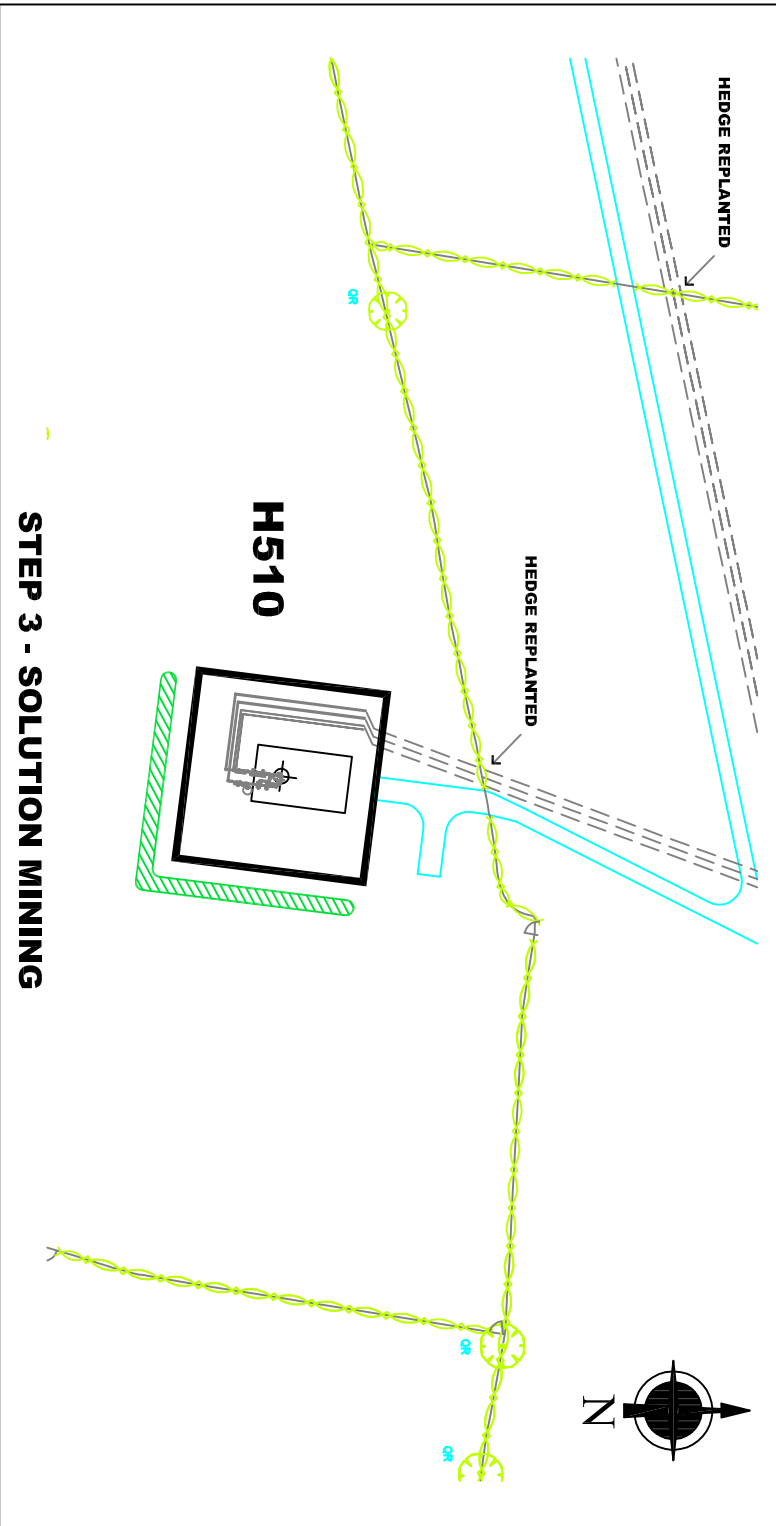


STEP 3 - SOLUTION MINING

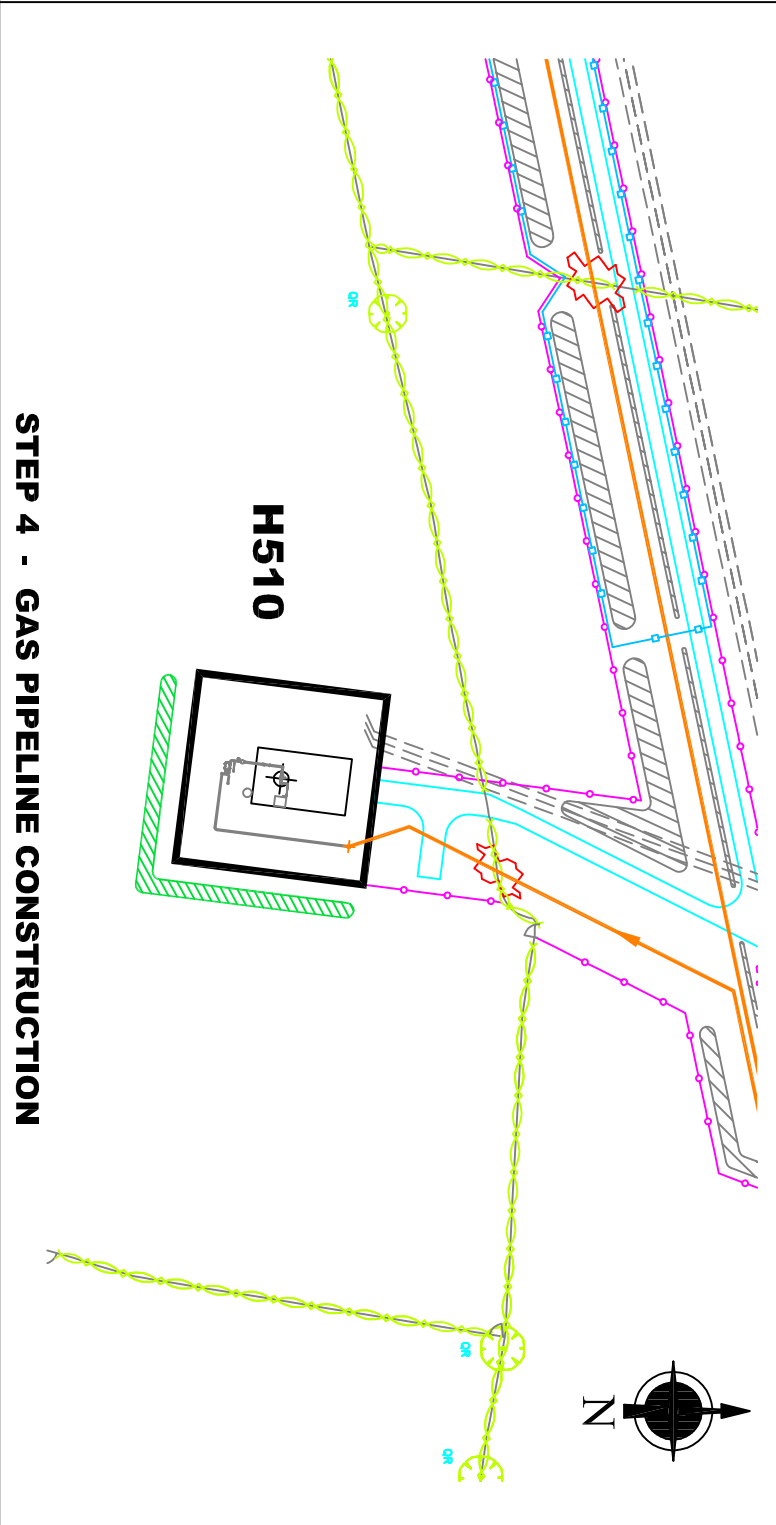

STEP 4 - GAS PIPELINE CONSTRUCTION

LEGEND ~ CONSTRUCTION PHASES			
	Existing Trees		
	Existing Hedgerow		
TREE SPECIES			
Aq	<i>Alnus glutinosa</i>	Alder	
Ca	<i>Corylus avellana</i>	Hazel	
Cin	<i>Crataegus monogyna</i>	Hawthorn	
Fr	<i>Fraxinus excelsior</i>	Ash	
Pp	<i>Populus nigra</i>	Black Poplar	
OR	<i>Quercus sp.</i>	Blackthorn	
OR	<i>Quercus robur</i>	Oak	
Sr	<i>Sambucus nigra</i>	Elder	
Sx	<i>Salix sp.</i>	Willow sp.	
	Existing Hedge to be removed		Proposed Gas Pipe
	Temp construction area outer fence		Proposed Water Main
	Permanent or Semi-Permanent soil mound		Proposed Nitrogen Pipe
			Proposed Brine Main
			New Site Roads
			New Underground Pipeline Routes
			Demarcation Fence
			Stock Fencing
			New Fencing

LEGEND ~ LANDSCAPE PHASE	
	Existing Hedgerow
	Existing Hedge to be removed and replaced at a later date
	Hedgerow or Woodland Screen planting

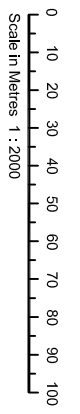

TITLE **HOLFORD BRINEFIELD - KGSP - DEVELOPMENT AT WELLHEAD H510**

<p>THIS DRAWING IS PRIVATE AND CONFIDENTIAL AND IS THE PROPERTY OF KEUPER GAS STORAGE LIMITED. IT MUST NOT BE COPIED OR LENT WITHOUT THE CONSENT OF KEUPER GAS STORAGE LIMITED. BRINE AND WATER SECTION AND MUST BE RETURNED WITH TENDER AND / OR ON COMPLETION OF ORDER.</p>		<p>KEUPER GAS STORAGE LIMITED BRINE AND WATER SECTION, NORTHWICH SITES, HOLFORD BRINEFIELD, LOSTOCK GRALAM, NORTHWICH, CHESHIRE, CW9 7TD.</p>		<p>THIS DRAWING HAS BEEN GENERATED USING CAD BUT LOWER NO. OF DIMENSIONS SHOULD BE TAKEN BE MADE TO THE DRAWING EXCEPT BY UPDATING THE CAD MASTER IMAGE. IF ANY DOUBT EXISTS PLEASE CONTACT HOLFORD DRAWING OFFICE FOR CONFIRMATION OF CURRENT DRAWING STATUS.</p>	
REV	DESCRIPTION	DATE	BY	CHKD	DATE
B1	FOR DCO APPLICATION ALTERATIONS	26.10.2015	RDS		
<p>THIS DRAWING HAS BEEN GENERATED USING CAD BUT LOWER NO. OF DIMENSIONS SHOULD BE TAKEN BE MADE TO THE DRAWING EXCEPT BY UPDATING THE CAD MASTER IMAGE. IF ANY DOUBT EXISTS PLEASE CONTACT HOLFORD DRAWING OFFICE FOR CONFIRMATION OF CURRENT DRAWING STATUS.</p>		DATE	APPROVED BY	KCC. No.	SCALE
		02/02/2015	Alan Snelman		1 : 2000
		CHECKED BY	DATE	WORKS	PLANT REF
		RDS	02/02/2015		
		TITLE		EXT.	
		PROJECT No.		SCALE	
		EN030002		1 : 2000	
		DRAWING No.		SIZE	
		13-03-01/HOL/24/250		A3	
				REV	
				B1	