




STEP 1 - ROAD/DRILLING COMPOUND CONSTRUCTION

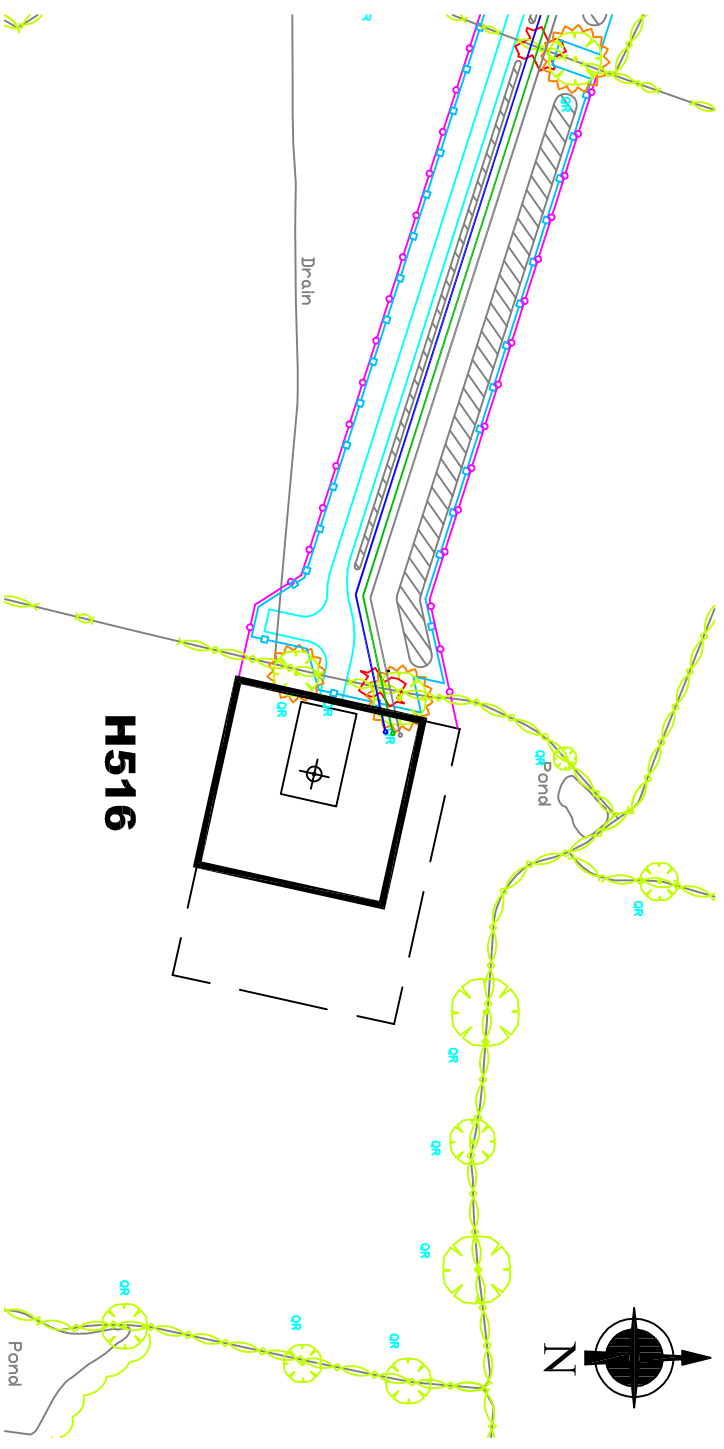

STEP 2 - BRINE/WATER/NITROGEN PIPELINE CONSTRUCTION

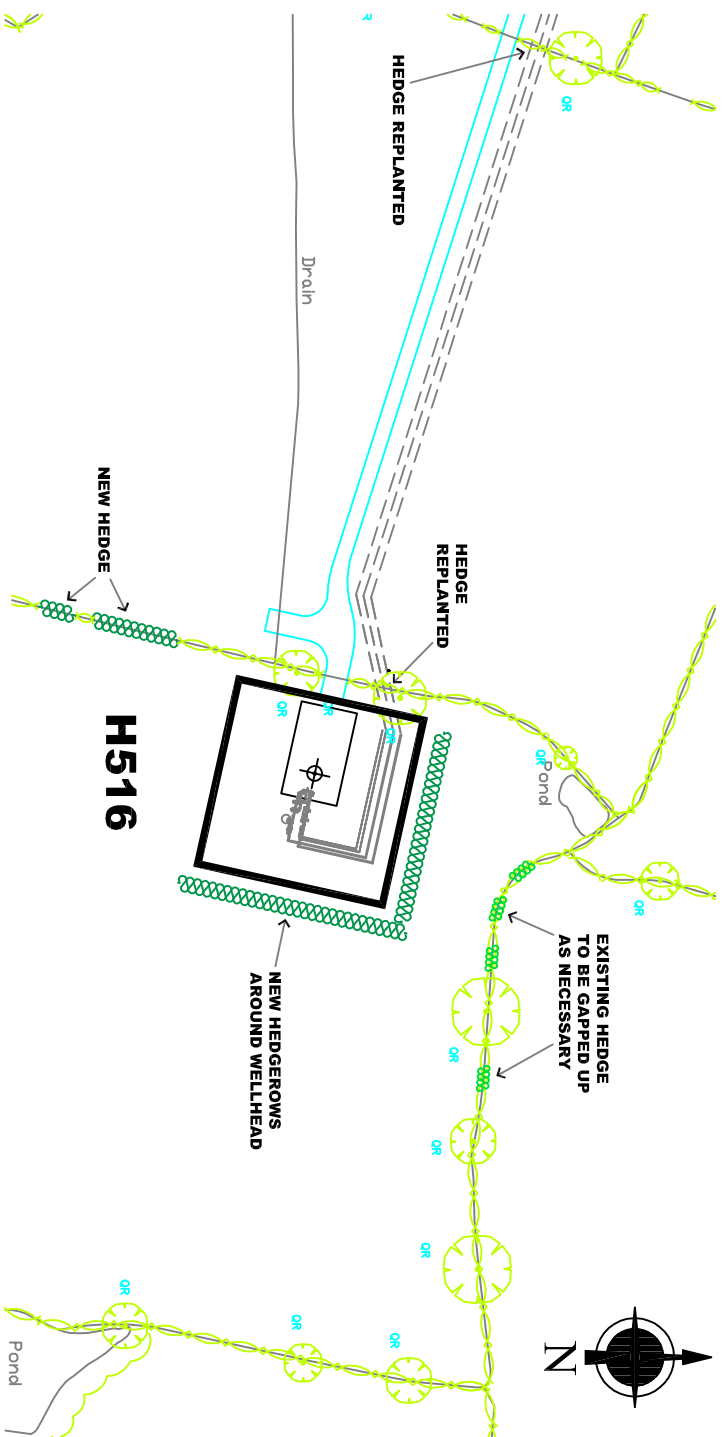


STEP 3 - SOLUTION MINING

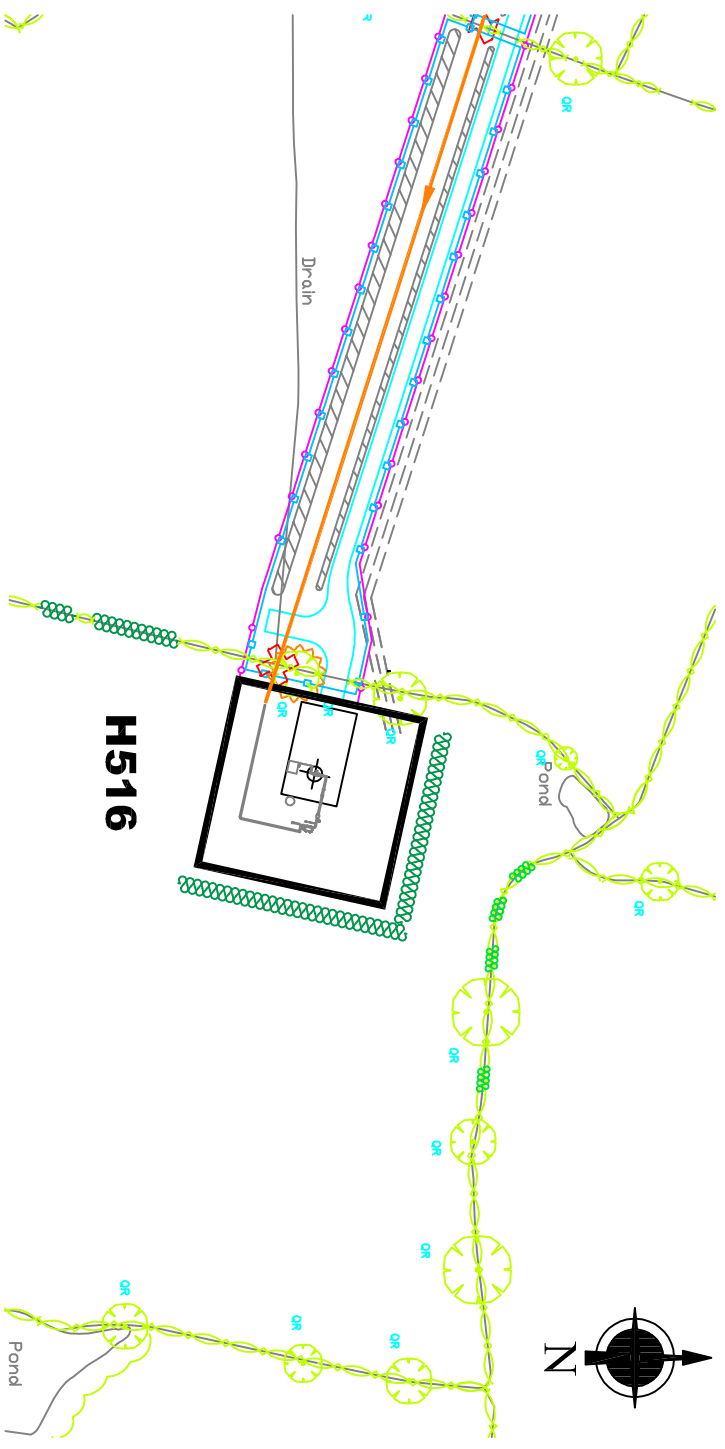

STEP 4 - GAS PIPELINE CONSTRUCTION

LEGEND ~ CONSTRUCTION PHASES			
	Existing Trees		
	Existing Trees to be removed		
	Existing Hedgerow		
TREE SPECIES			
Ag	Ahnus glutinosa	Alter	
Ca	Corylus avellana	Hazel	
Cm	Crataegus monjyna	Hawthorn	
Fr	Fraxinus excelsior	Ash	
Ph	Populus nigra	Black Poplar	
Pr	Prunus spinosa	Blackthorn	
Qr	Quercus robur	Oak	
Sn	Sambucus nigra	Elder	
Sx	Salix sp(s)	Willow sp.	
	Existing Hedge to be removed		Temp construction area outer fence
	Permanent or Semi-Permanent soil mound		Proposed Nitrogen Pipe
	Proposed Gas Pipe		New Site Roads
	Proposed Water Main		New Underground Pipeline Routes
	Proposed Brine Main		Demarcation Fence
	Proposed Nitrogen Pipe		Stock Fencing
	New Fencing		New Fencing

LEGEND ~ LANDSCAPE PHASE	
	Existing Hedgerow
	Existing Hedge to be removed and replaced at a later date
	Existing Hedgerow with gaps to be infilled with new tree & hedgerow planting

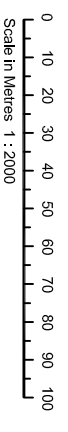

TITLE **HOLFORD BRINEFIELD - KGSP - DEVELOPMENT AT WELLHEAD H516**

<p>THIS DRAWING IS PRIVATE AND CONFIDENTIAL AND IS THE PROPERTY OF KEUPER GAS STORAGE LIMITED. IT MUST NOT BE COPIED OR LENT WITHOUT THE CONSENT OF KEUPER GAS STORAGE LIMITED BRINE AND WATER SECTION AND MUST BE RETURNED WITH TENDER AND / OR ON COMPLETION OF ORDER.</p>		<p>KEUPER GAS STORAGE LIMITED BRINE AND WATER SECTION, NORTHWICH SITES, HOLFORD BRINEFIELD, LOSTOCK GRALAM, NORTHWICH, CHESHIRE, CW9 7TD.</p>	
REV	DESCRIPTION	DATE	BY
B1	FOR DCO APPLICATION ALTERATIONS	26.10.2015	RDS
<p>THIS DRAWING HAS BEEN GENERATED USING CAD BUT UNDER NO CIRCUMSTANCES SHOULD REVISIONS BE MADE TO THE DRAWING EXCEPT BY UPDATING THE CAD MASTER IMAGE. IF ANY DOUBT EXISTS PLEASE CONTACT HOLFORD DRAWING OFFICE FOR CONFIRMATION OF CURRENT DRAWING STATUS.</p>		<p>DATE: 02/02/2015 CHECKED BY: RDS DATE: 02/02/2015</p>	<p>APPROVED BY: [Signature] KCC No. [Blank] PLANT REF: [Blank] APPLICATION NUMBER: EN030002</p>
<p>PROJECT No. [Blank] SCALE: 1 : 2000</p>		<p>DATE: 02/02/2015 CHECKED BY: RDS DATE: 02/02/2015</p>	<p>PROJECT No. [Blank] SCALE: 1 : 2000</p>
<p>13-03-01/HOL/24/256</p>		<p>DATE: 02/02/2015 CHECKED BY: RDS DATE: 02/02/2015</p>	<p>PROJECT No. [Blank] SCALE: 1 : 2000</p>
REV	DESCRIPTION	DATE	BY
B1	FOR DCO APPLICATION ALTERATIONS	26.10.2015	RDS