




STEP 1 - ROAD/DRILLING COMPOUND CONSTRUCTION

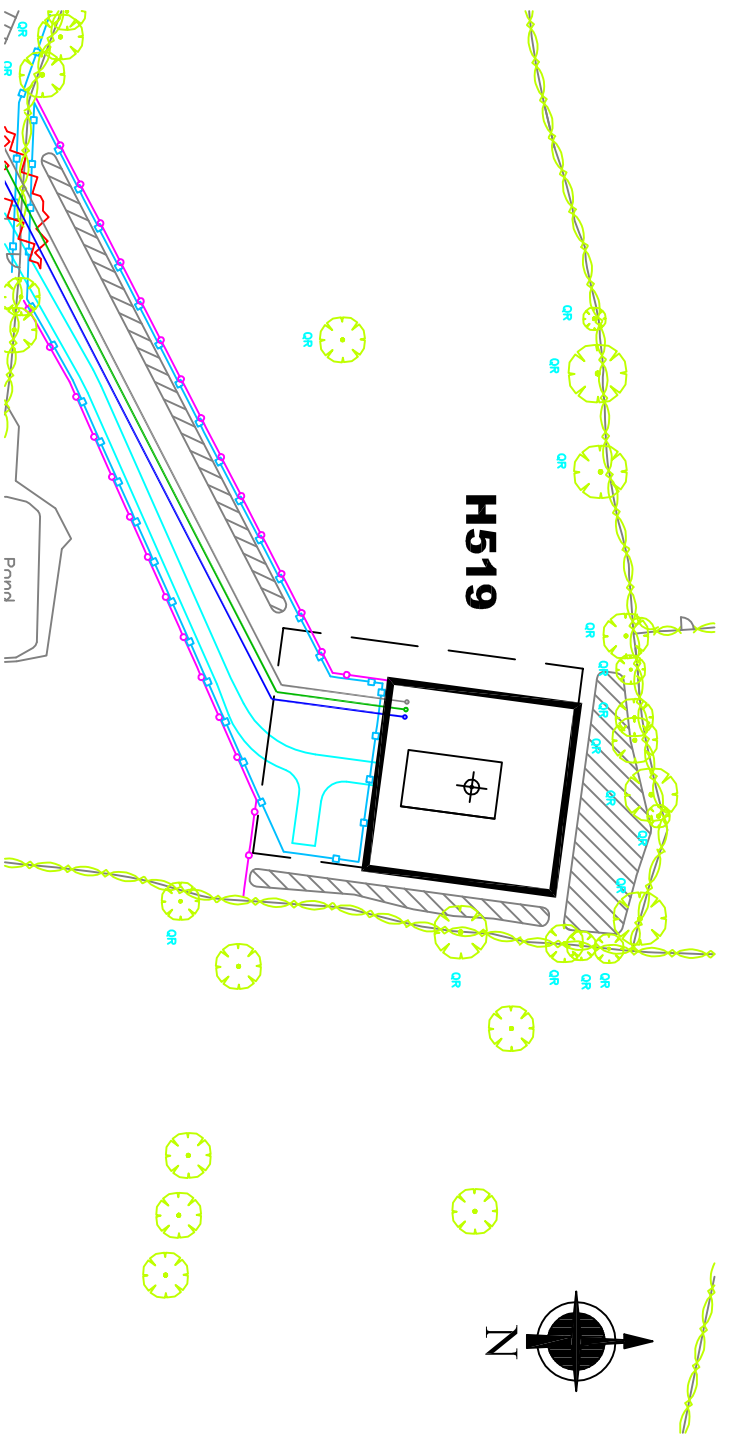

STEP 2 - BRINE/WATER/NITROGEN PIPELINE CONSTRUCTION

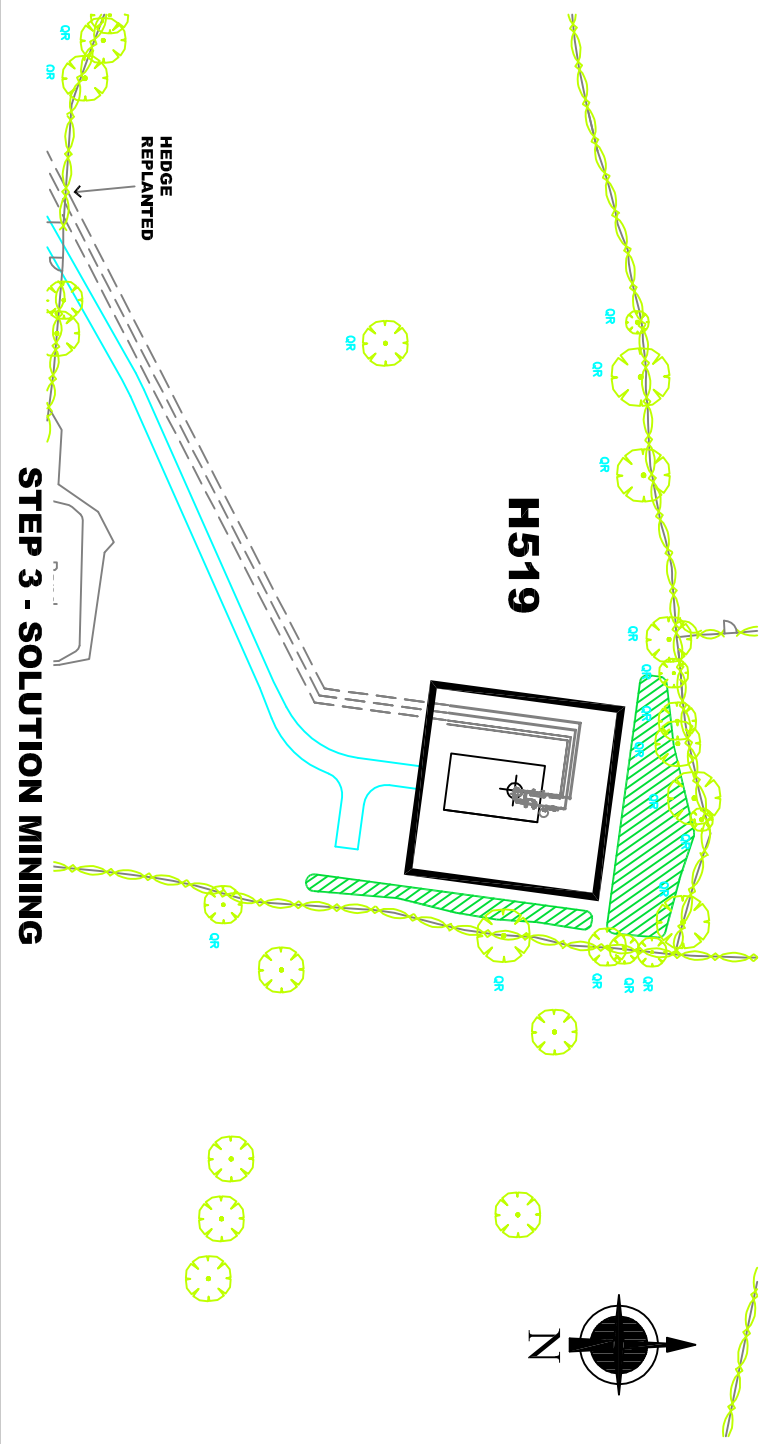

STEP 3 - SOLUTION MINING

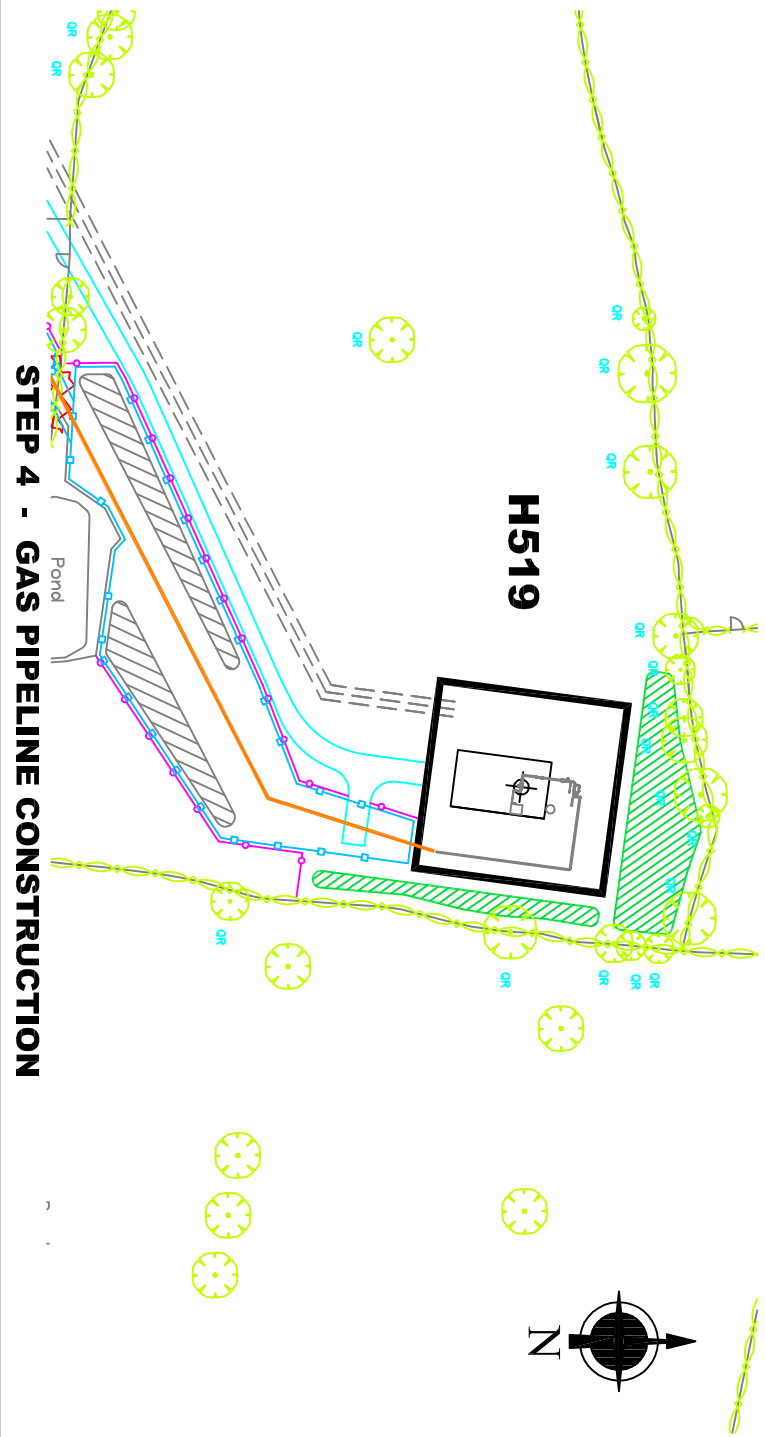

STEP 4 - GAS PIPELINE CONSTRUCTION

LEGEND ~ CONSTRUCTION PHASES		
	Existing Trees	
	Existing Hedgerow	
TREE SPECIES		
Aj	Alnus glutinosa	Alder
Cy	Corylus avellana	Hazel
Cm	Crataegus monogyna	Hawthorn
Fr	Fraxinus excelsior	Ash
Po	Populus nigra	Black Poplar
Pr	Prunus spinosa	Blackthorn
Qu	Quercus robur	Oak
Sa	Sambucus nigra	Elder
Sl	Salix sp(s)	Willow sp.
	Existing Hedge to be removed	
	Temp construction area outer fence	
	Permanent or Semi-Permanent soil mound	
	Proposed Gas Pipe	
	Proposed Water Main	
	Proposed Brine Main	
	Proposed Nitrogen Pipe	
	New Site Roads	
	New Underground Pipeline Routes	
	Demarcation Fence	
	Stock Fencing	
	New Fencing	

LEGEND ~ LANDSCAPE PHASE		
	Existing Hedgerow	
	Existing Hedge to be removed and replaced at a later date	
	Hedgerow or Woodland Screen planting	



TITLE: **HOLFORD BRINEFIELD - KGSP - DEVELOPMENT AT WELLHEAD H519**

<p>KEUPER GAS STORAGE LIMITED BRINE AND WATER SECTION, NORTHWICH SITES, HOLFORD BRINEFIELD, LOSTOCK GRALAM, NORTHWICH, CHESHIRE, CW9 7TD.</p>		<p>THIS DRAWING HAS BEEN GENERATED USING CAD BUT UNDER NO CIRCUMSTANCES SHOULD BE REVERSED OR MADE TO THE DRAWING EXCEPT BY UPDATING THE CAD MASTER IMAGE. IF ANY DOUBT EXISTS PLEASE CONTACT HOLFORD DRAWING OFFICE FOR CORRECTION OF CURRENT DRAWING STATUS.</p>	
<p>THIS DRAWING IS PRIVATE AND CONFIDENTIAL AND IS THE PROPERTY OF KEUPER GAS STORAGE LIMITED. IT MUST NOT BE COPIED OR LENT WITHOUT THE CONSENT OF KEUPER GAS STORAGE LIMITED. BRINE AND WATER SECTION AND MUST BE RETURNED WITH TENDER AND / OR ON COMPLETION OF ORDER.</p>	<p>REVISED DATE: 26.10.2015 RDS</p>	<p>DATE: 02.02.2015</p>	<p>DATE: 02.02.2015</p>
<p>REVISIONS</p>	<p>CHECKED BY</p>	<p>APPROVED BY</p>	<p>SCALE: 1 : 2000</p>
<p>B1 FOR DCO APPLICATION ALTERATIONS</p>	<p>BR/</p>	<p>AKC. No.</p>	<p>PROJECT No. EN030002</p>
<p>REV B1</p>	<p>DATE</p>	<p>WORKS PLANT REF.</p>	<p>APPLICATION NUMBER</p>
<p></p>	<p></p>	<p></p>	<p>13-03-01/HOL/24/259</p>
<p></p>	<p></p>	<p></p>	<p>SIZE: A3</p>
<p></p>	<p></p>	<p></p>	<p>REV: B1</p>