




STEP 1 - ROAD/DRILLING COMPOUND CONSTRUCTION

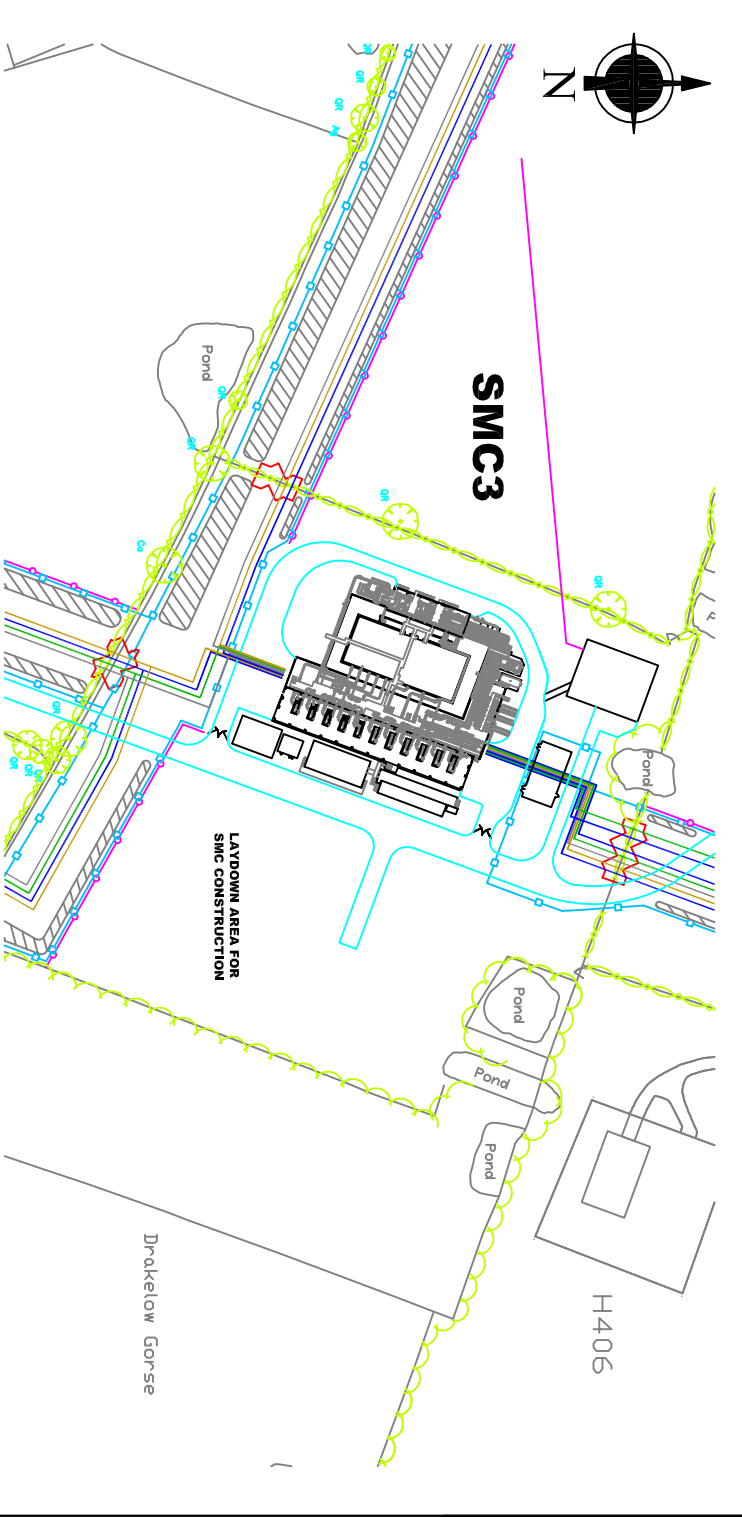

STEP 2 - BRINE/WATER/NITROGEN PIPELINE CONSTRUCTION

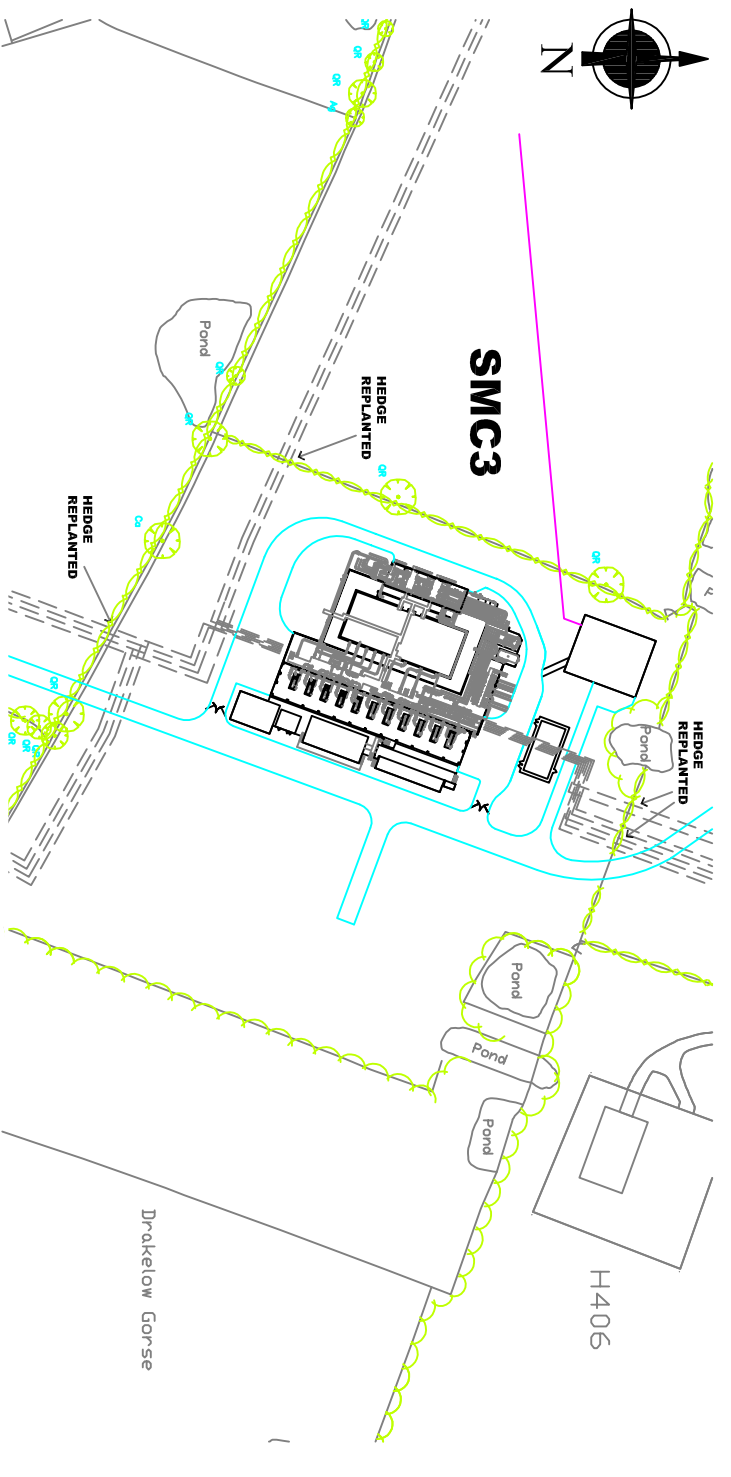


STEP 3 - SOLUTION MINING

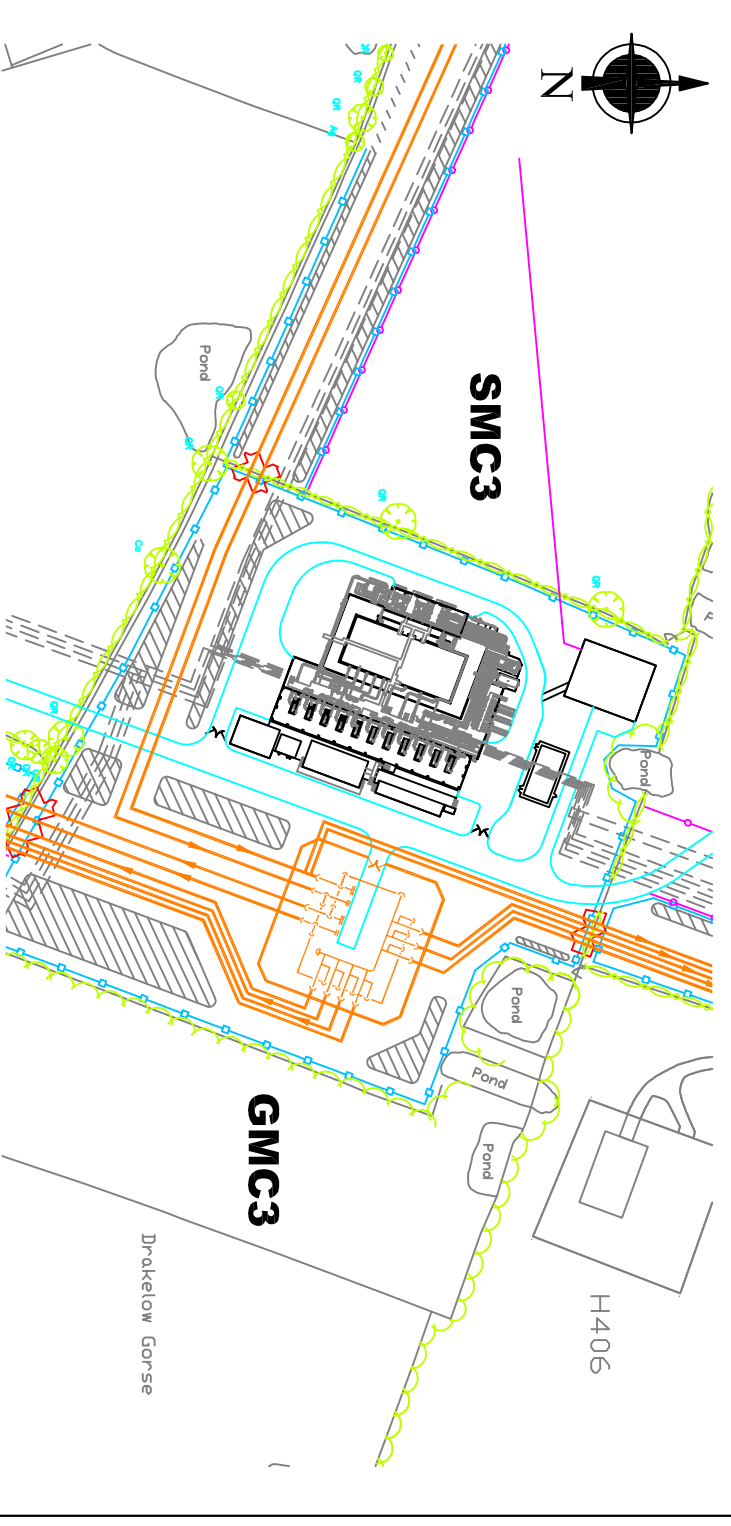

STEP 4 - GAS PIPELINE CONSTRUCTION

LEGEND ~ CONSTRUCTION PHASES	
	Existing Trees
	Existing Hedgerow
	Existing Hedge to be removed
TREE SPECIES	
Aj	Ainus gilliflora
Cy	Corylus avellana
Cm	Crataegus monogyna
Fr	Fraxinus excelsior
Pn	Populus nigra
Ps	Prunus spinosa
QR	Quercus robur
Sr	Sambucus nigra
Ss	Salix sp(p)
	Temp construction area outer fence line boundary
	Permanent or Semi-Permanent soil mound
	New 33kV Power Cable
	Proposed Gas Pipe
	Proposed Water Main
	Proposed Brine Main
	Proposed Nitrogen Pipe
	Proposed Brine Main
	New Site Roads
	New Underground Pipeline Routes
	Demarcation Fence
	Stock Fencing
	New Fencing

LEGEND ~ LANDSCAPE PHASE	
	Existing Hedgerow
	Existing Hedge to be removed and replaced at a later date

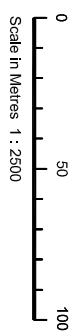

HOLFORD BRINEFIELD - KGSP - DEVELOPMENT AT GAS MARSHALLING COMPOUND (GMC3) AND SOLUTION MINING COMPOUND (SMC3)

TITLE		HOLFORD BRINEFIELD - KGSP - DEVELOPMENT AT GAS MARSHALLING COMPOUND (GMC3) AND SOLUTION MINING COMPOUND (SMC3)		SCALE		1 : 2500	
REV	DESCRIPTION	DATE	BY	DATE	BY	DATE	BY
B1	FOR DCO APPLICATION ALTERATIONS	26/10/2015	RDS	02/02/2015	AS	02/02/2015	AS
<p>THIS DRAWING IS PRIVATE AND CONFIDENTIAL, AND IS THE PROPERTY OF KEUPER GAS STORAGE LIMITED. IT MUST NOT BE COPIED OR LENT WITHOUT THE CONSENT OF KEUPER GAS STORAGE LIMITED. BRINE AND WATER SECTION AND MUST BE RETURNED WITH TENDER AND / OR ON COMPLETION OF ORDER.</p> <p>KEUPER GAS STORAGE LIMITED BRINE AND WATER SECTION, NORTHWICH SITES, HOLFORD BRINEFIELD, LOSTOCK GRALAM, NORTHWICH, CHESHIRE, CW9 7TD.</p>		<p>THIS DRAWING HAS BEEN GENERATED USING CAD BUT UNDER NO CIRCUMSTANCES SHOULD REVIEWS BE MADE TO THE DRAWING EXCEPT BY UPDATING THE CAD MASTER IMAGE. IF ANY DOUBT EXISTS PLEASE CONTACT HOLFORD DRAWING OFFICE FOR CONFIRMATION OF CURRENT DRAWING STATUS.</p>		<p>FORM BY: Alan Shelton CHECKED BY: RDS DATE: 02/02/2015 NRS: E</p>		<p>APPROVED BY: [Signature] ACC. No. [Number] WORKS PLANT REF. [Number] APPLICATION NUMBER: EN030002 DRAWING No. 13-03-01/HOL/24/260</p>	
				SIZE		A3	
				REV		B1	