



FROM M6
JUNCTION 19

SEE DWG No 13-03-01/HOL/24/403

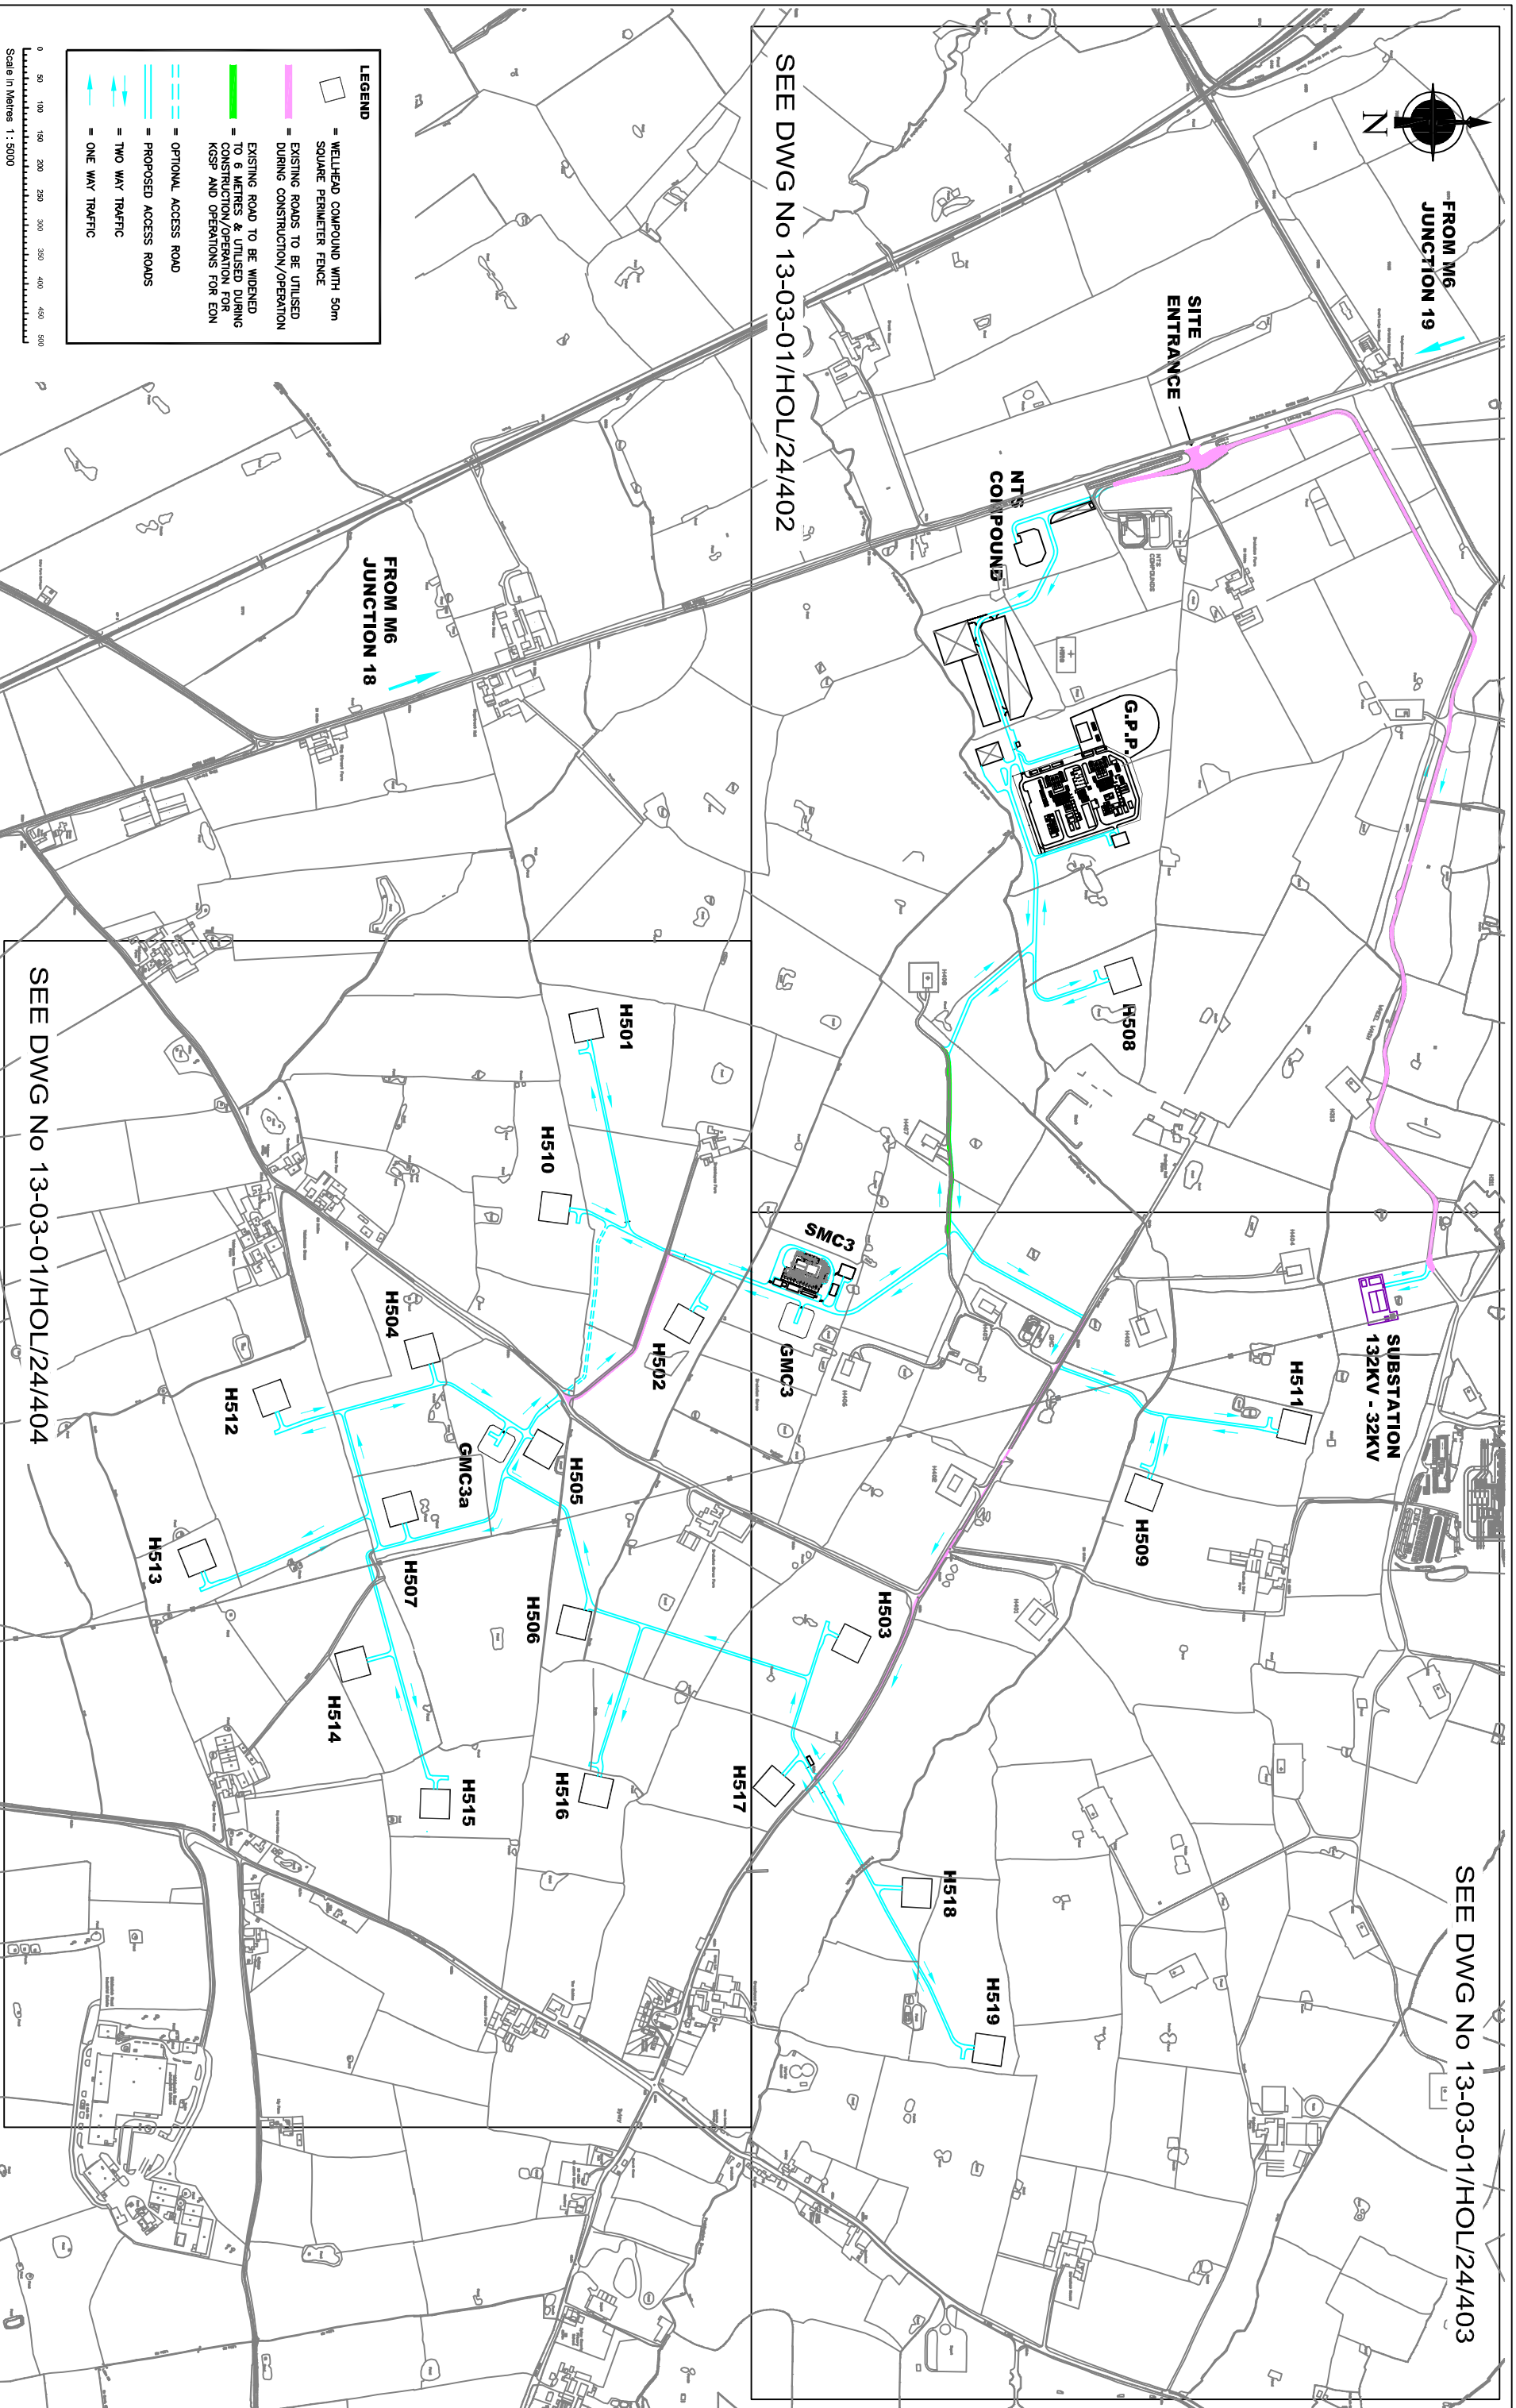

LEGEND

- WELLHEAD COMPOUND WITH 50m SQUARE PERIMETER FENCE
- EXISTING ROADS TO BE UTILISED DURING CONSTRUCTION/OPERATION
- EXISTING ROAD TO BE WIDENED TO 6 METRES & UTILISED DURING CONSTRUCTION/OPERATION FOR KGSF AND OPERATIONS FOR EDN
- OPTIONAL ACCESS ROAD
- PROPOSED ACCESS ROADS
- TWO WAY TRAFFIC
- ONE WAY TRAFFIC

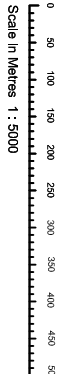

HOLFORD BRINEFIELD - KEUPER GAS STORAGE PROJECT - HIGHWAY ACCESS AND LOCAL TRAFFIC FLOW LAYOUT - KEY PLAN

REV	ALTERATIONS		
B1	FOR DCO APPLICATION	RDS 2015	28/10/2015
		CHD	DATE
<p>THIS DRAWING IS PRIVATE AND CONFIDENTIAL AND IS THE PROPERTY OF KEUPER GAS STORAGE LIMITED. IT MUST NOT BE COPIED OR LENT WITHOUT THE CONSENT OF KEUPER GAS STORAGE LIMITED BRINE AND WATER SECTION AND MUST BE RETURNED WITH TENDER AND / OR ON COMPLETION OF ORDER.</p>			
KEUPER GAS STORAGE LIMITED		WARNING	
BRINE AND WATER SECTION, NORTHWICH SITES, HOLFORD BRINEFIELD, LOSTOCK GRALAM, NORTHWICH, CHESHIRE, CW9 7TD.		THIS DRAWING HAS BEEN GENERATED USING C.A.D. AUTHORISED COPYING AND MICROFILMING IS PERMITTED BUT UNDER NO CIRCUMSTANCES SHOULD REVISIONS BE MADE TO THE DRAWING EXCEPT BY UPDATING THE C.A.D. MASTER IMAGE. IF ANY DOUBT EXISTS PLEASE CONTACT HOLFORD DRAWING OFFICE FOR CONFIRMATION OF CURRENT DRAWING STATUS.	
DRW. BY	DATE	APPROVED BY	DATE
Alan Shelton	02/02/2015	C	02/02/2015
CHECKED BY	DATE	ACC. NO.	
RDS	02/02/2015		
TITLE:		PROJECT NO.	
EXT:		SCALE	1:5000
		APPLICATION NUMBER	EN030002
		DRAWING NO.	13-03-01/HOL/24/401
		SIZE	A1
		REV.	B1