


EXISTING PLAN
SCALE 1:1250




PROPOSED PLAN
SCALE 1:1250

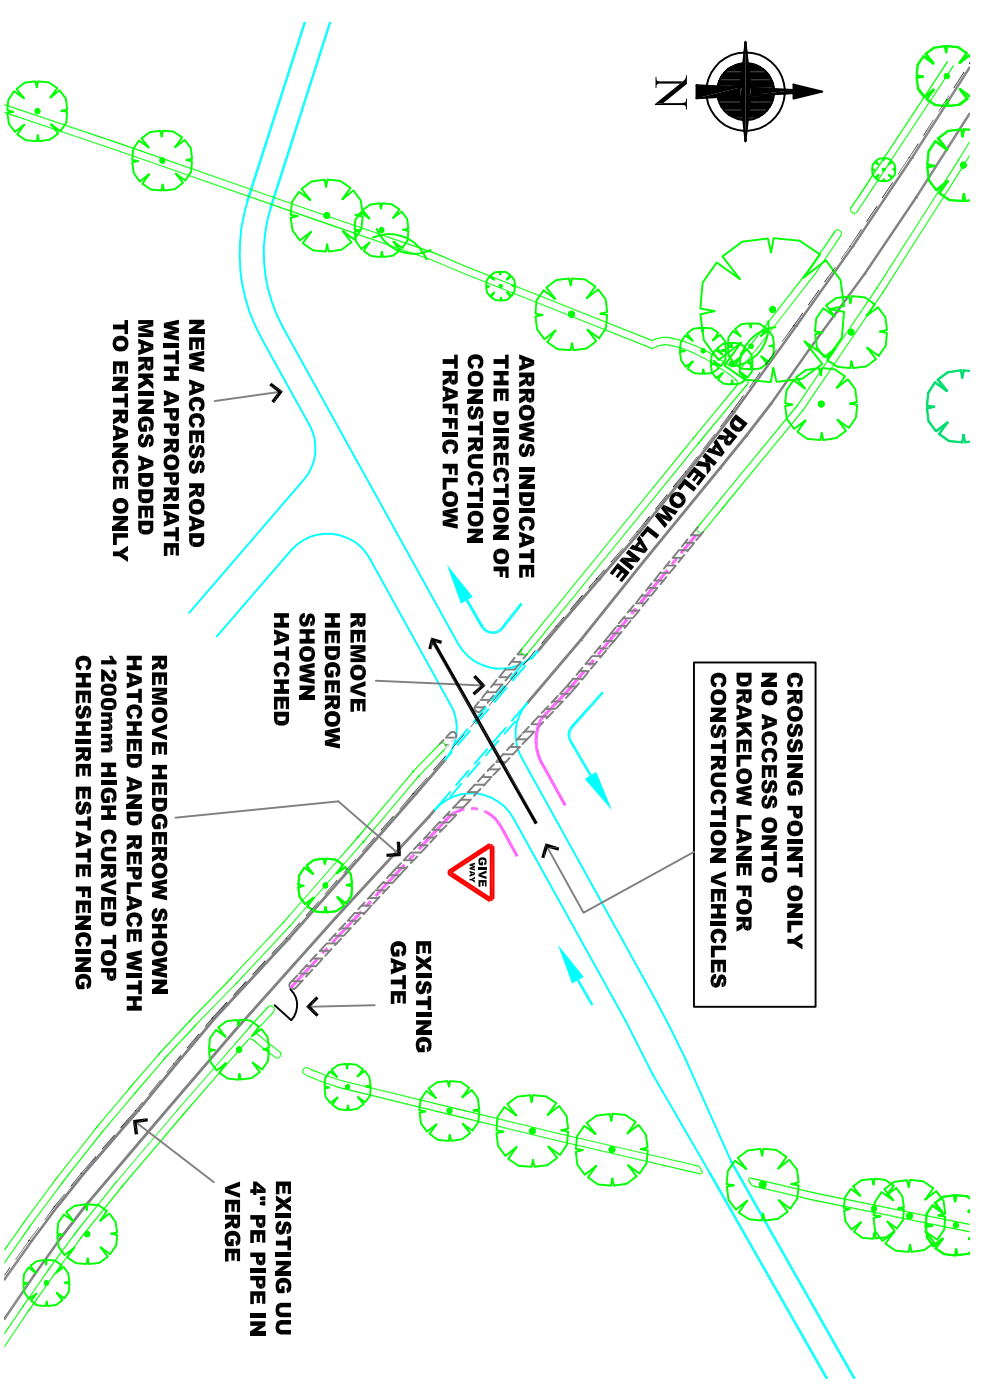

VIEW 'A'



VIEW 'B'

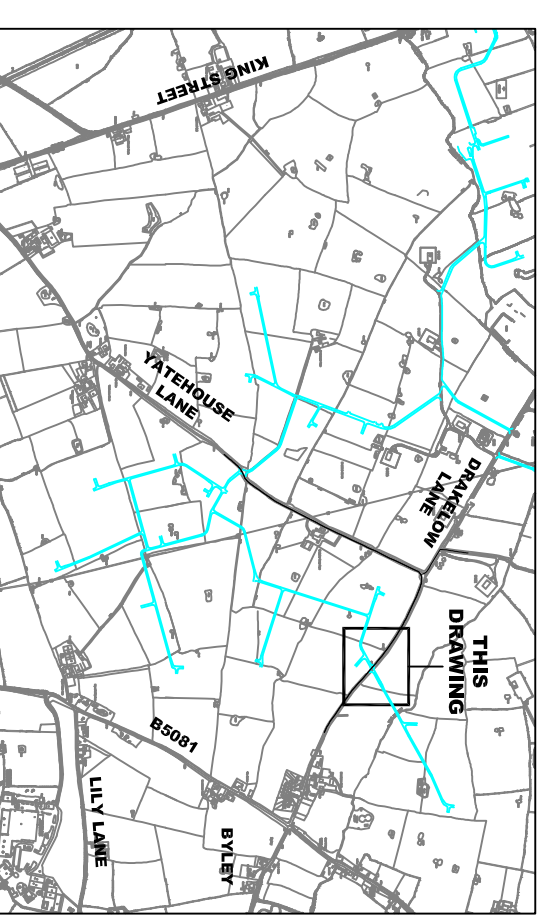

LOCATION PLAN
SCALE 1:25000

TITLE **HOLFORD BRINEFIELD - KGSP - PROPOSED JUNCTION TO DRAKELOW LANE AND ACCESS ROAD TO WELLHEADS**

REV		DATE	BY	CHKD	LATE	DESCRIPTION
B1	FOR DCO APPLICATION	26.10.2015	RDS			
	ALTERATIONS					

THIS DRAWING IS PRIVATE AND CONFIDENTIAL AND IS THE PROPERTY OF KEUPER GAS STORAGE LIMITED. IT MUST NOT BE COPIED OR LENT WITHOUT THE CONSENT OF KEUPER GAS STORAGE LIMITED BRINE AND WATER SECTION AND MUST BE RETURNED WITH TENDER AND / OR ON COMPLETION OF ORDER.		KEUPER GAS STORAGE LIMITED BRINE AND WATER SECTION, NORTHWICH SITES, HOLFORD BRINEFIELD, LOSTOCK GRALAM, NORTHWICH, CHESHIRE, CW9 7TD.	
THIS DRAWING HAS BEEN GENERATED USING CAD BUT UNDER NO CIRCUMSTANCES SHOULD BE RELIED UPON BEING MADE TO THE DRAWING EXCEPT BY UPDATING THE CAD MASTER IMAGE. IF ANY DOUBT EXISTS PLEASE CONTACT HOLFORD DRAWING OFFICE FOR CONFIRMATION OF CURRENT DRAWING STATUS.		WARNING THIS DRAWING HAS BEEN GENERATED USING CAD BUT UNDER NO CIRCUMSTANCES SHOULD BE RELIED UPON BEING MADE TO THE DRAWING EXCEPT BY UPDATING THE CAD MASTER IMAGE. IF ANY DOUBT EXISTS PLEASE CONTACT HOLFORD DRAWING OFFICE FOR CONFIRMATION OF CURRENT DRAWING STATUS.	
DATE	APPROVED BY	SCALE	PROJECT No.
02/02/2015	Alan Sheehan	1:25000	1:1250
CHECKED BY	DATE	WORKS PLANT REF	APPLICATION NUMBER
RDS	02/02/2015		EN030002
TITLE	EXT.	DRAWING No.	REV
		13-03-01/HOL/24/408	B1