




STEP 1 - ROAD/DRILLING COMPOUND CONSTRUCTION

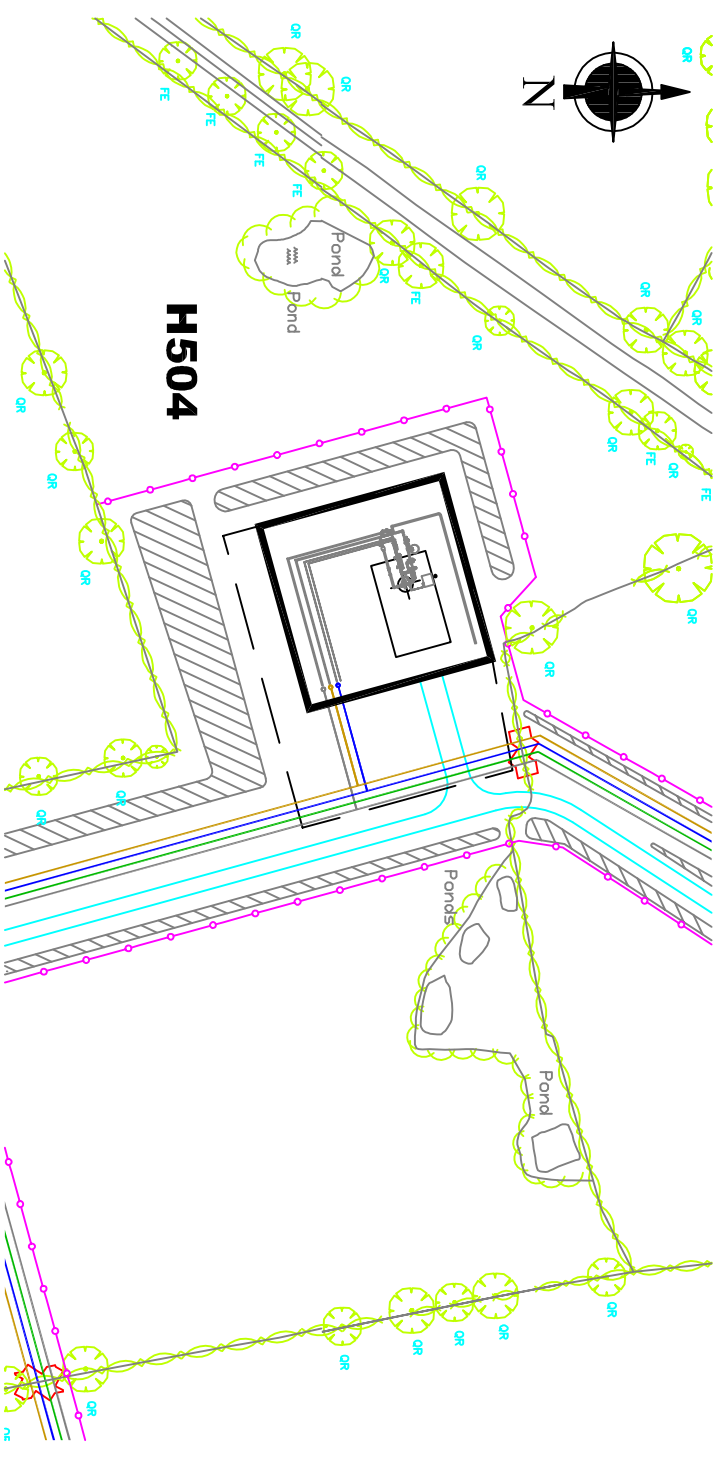

STEP 2 - BRINE/WATER/NITROGEN PIPELINE CONSTRUCTION

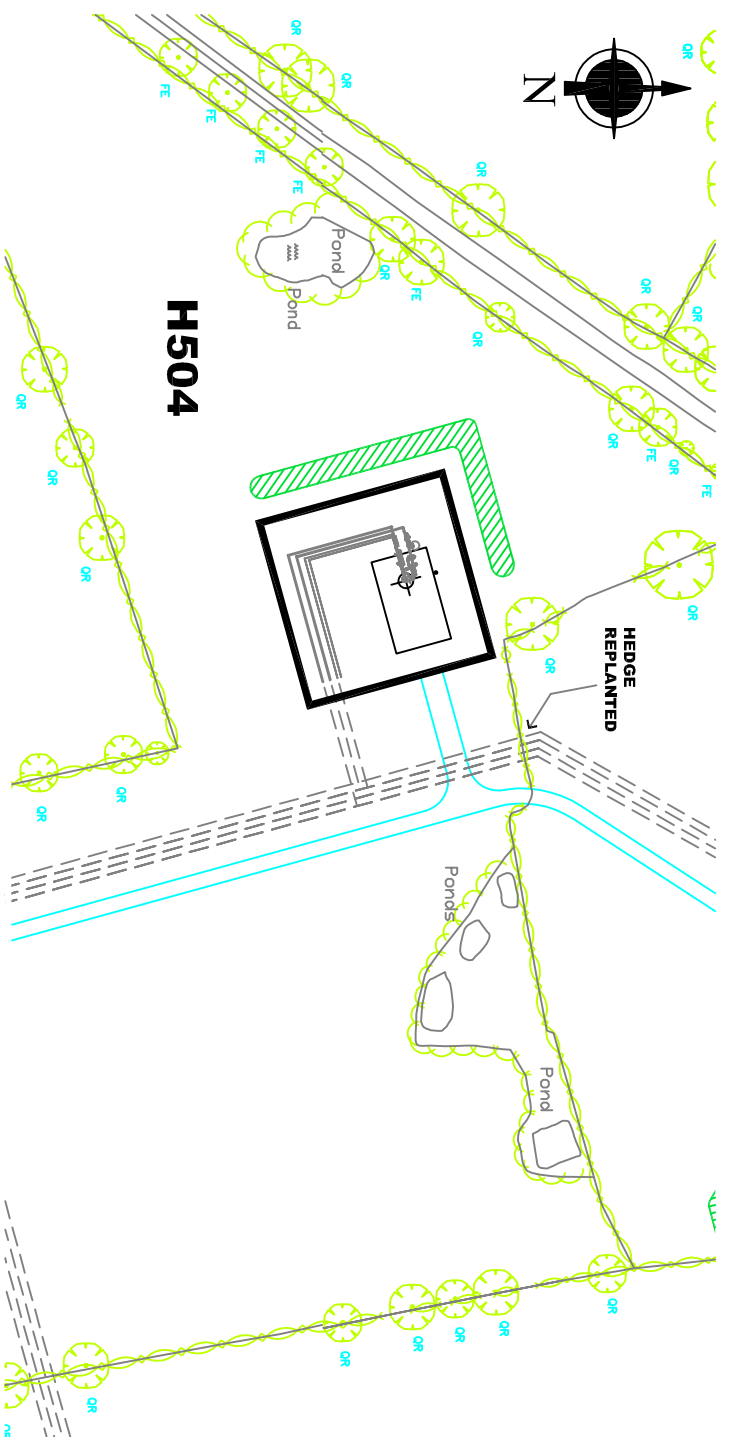


STEP 3 - SOLUTION MINING

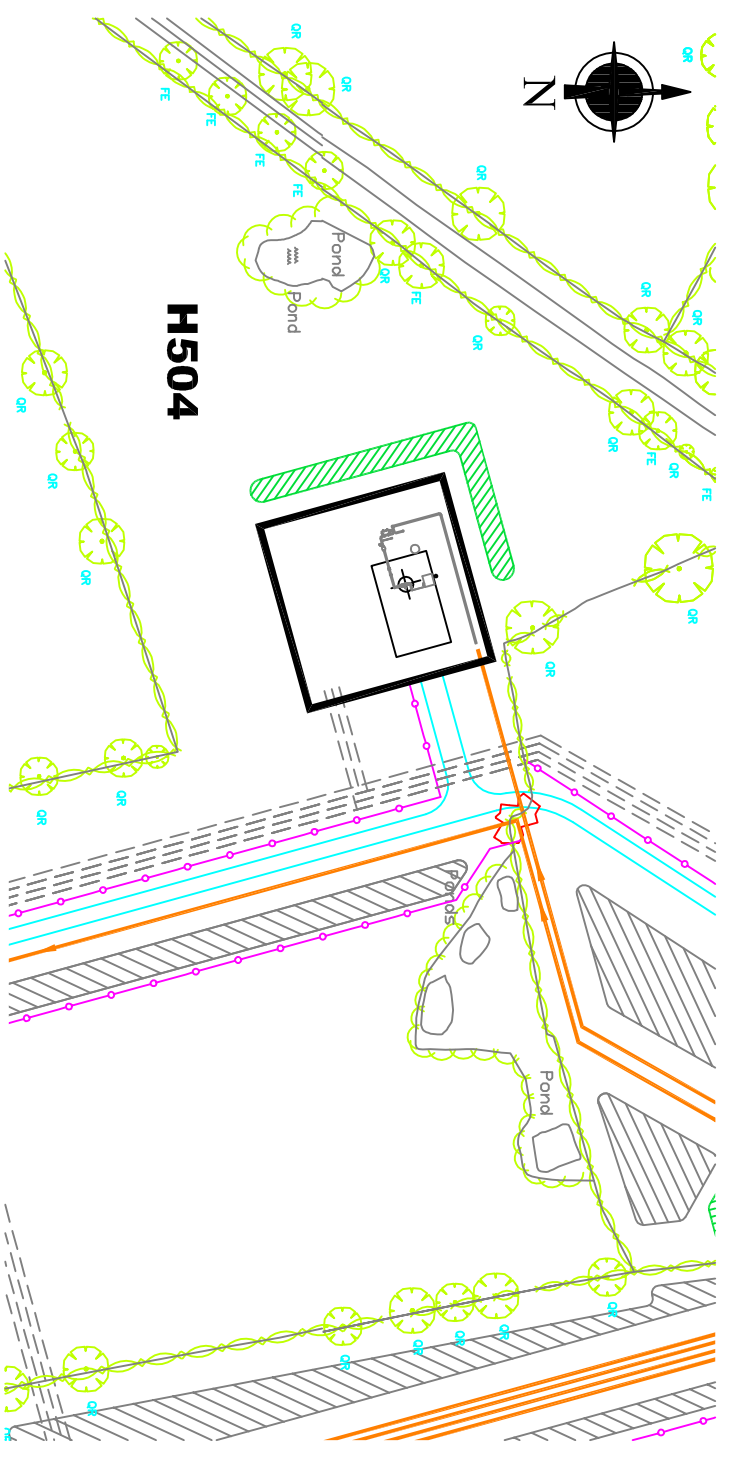

STEP 4 - GAS PIPELINE CONSTRUCTION

LEGEND ~ CONSTRUCTION PHASES	
	Existing Trees
	Existing Hedgerow
	Existing Hedge to be removed
	Temp construction area outer fence line boundary
	Permanent or Semi-Permanent soil mound
	Proposed Gas Pipe
	Proposed Water Main
	Proposed Brine Main
	Proposed Nitrogen Pipe
	Proposed Brine Main
	New Site Roads
	New Underground Pipeline Routes
	Demarcation Fence
	Stock Fencing

LEGEND ~ LANDSCAPE PHASE	
	Existing Hedgerow
	Existing Hedge to be removed and replaced at a later date
	Hedgerow or Woodland Screen Planting

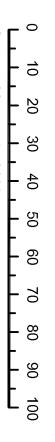

TITLE: **HOLFORD BRINEFIELD - KGSP - DEVELOPMENT AT WELLHEAD H504**

<p>THIS DRAWING IS PRIVATE AND CONFIDENTIAL AND IS THE PROPERTY OF KEUPER GAS STORAGE LIMITED. IT MUST NOT BE COPIED OR LENT WITHOUT THE CONSENT OF KEUPER GAS STORAGE LIMITED. BRINE AND WATER SECTION AND MUST BE RETURNED WITH TENDER AND / OR ON COMPLETION OF ORDER.</p>		<p>KEUPER GAS STORAGE LIMITED BRINE AND WATER SECTION, NORTHWICH SITES, HOLFORD BRINEFIELD, LOSTOCK GRALAM, NORTHWICH, CHESHIRE, CW9 7TD.</p>		<p>THIS DRAWING HAS BEEN GENERATED USING CAD BUT UNDER NO CIRCUMSTANCES SHOULD REVISES BE MADE TO THE DRAWING EXCEPT BY UPDATING THE CAD MASTER IMAGE. IF ANY DOUBT EXISTS PLEASE CONTACT HOLFORD DRAWING OFFICE FOR CONFIRMATION OF CURRENT DRAWING STATUS.</p>	
REV	DESCRIPTION	DATE	BY	CHKD	LATE
B1	FOR DCO APPLICATION ALTERATIONS	26.10.2015	RDS		
<p>ISSN BY: Alan Shelton CHECKED BY: RDS DATE: 02.02.2015</p>		DATE: 02.02.2015	APPROVED BY: [Signature]	KGC. No.	SCALE: 1 : 2000
<p>WORKS PLANT REF: EN030002</p>		PROJECT No.	SCALE: 1 : 2000		
<p>DRAWING No. 13-03-01/HOL/24/244</p>		PROJECT No.	SCALE: 1 : 2000		
REV	DESCRIPTION	DATE	BY	CHKD	LATE
A3					
B1					