


FOR CONTINUATION SEE DWG. No 13-03-01/HOL/24/342

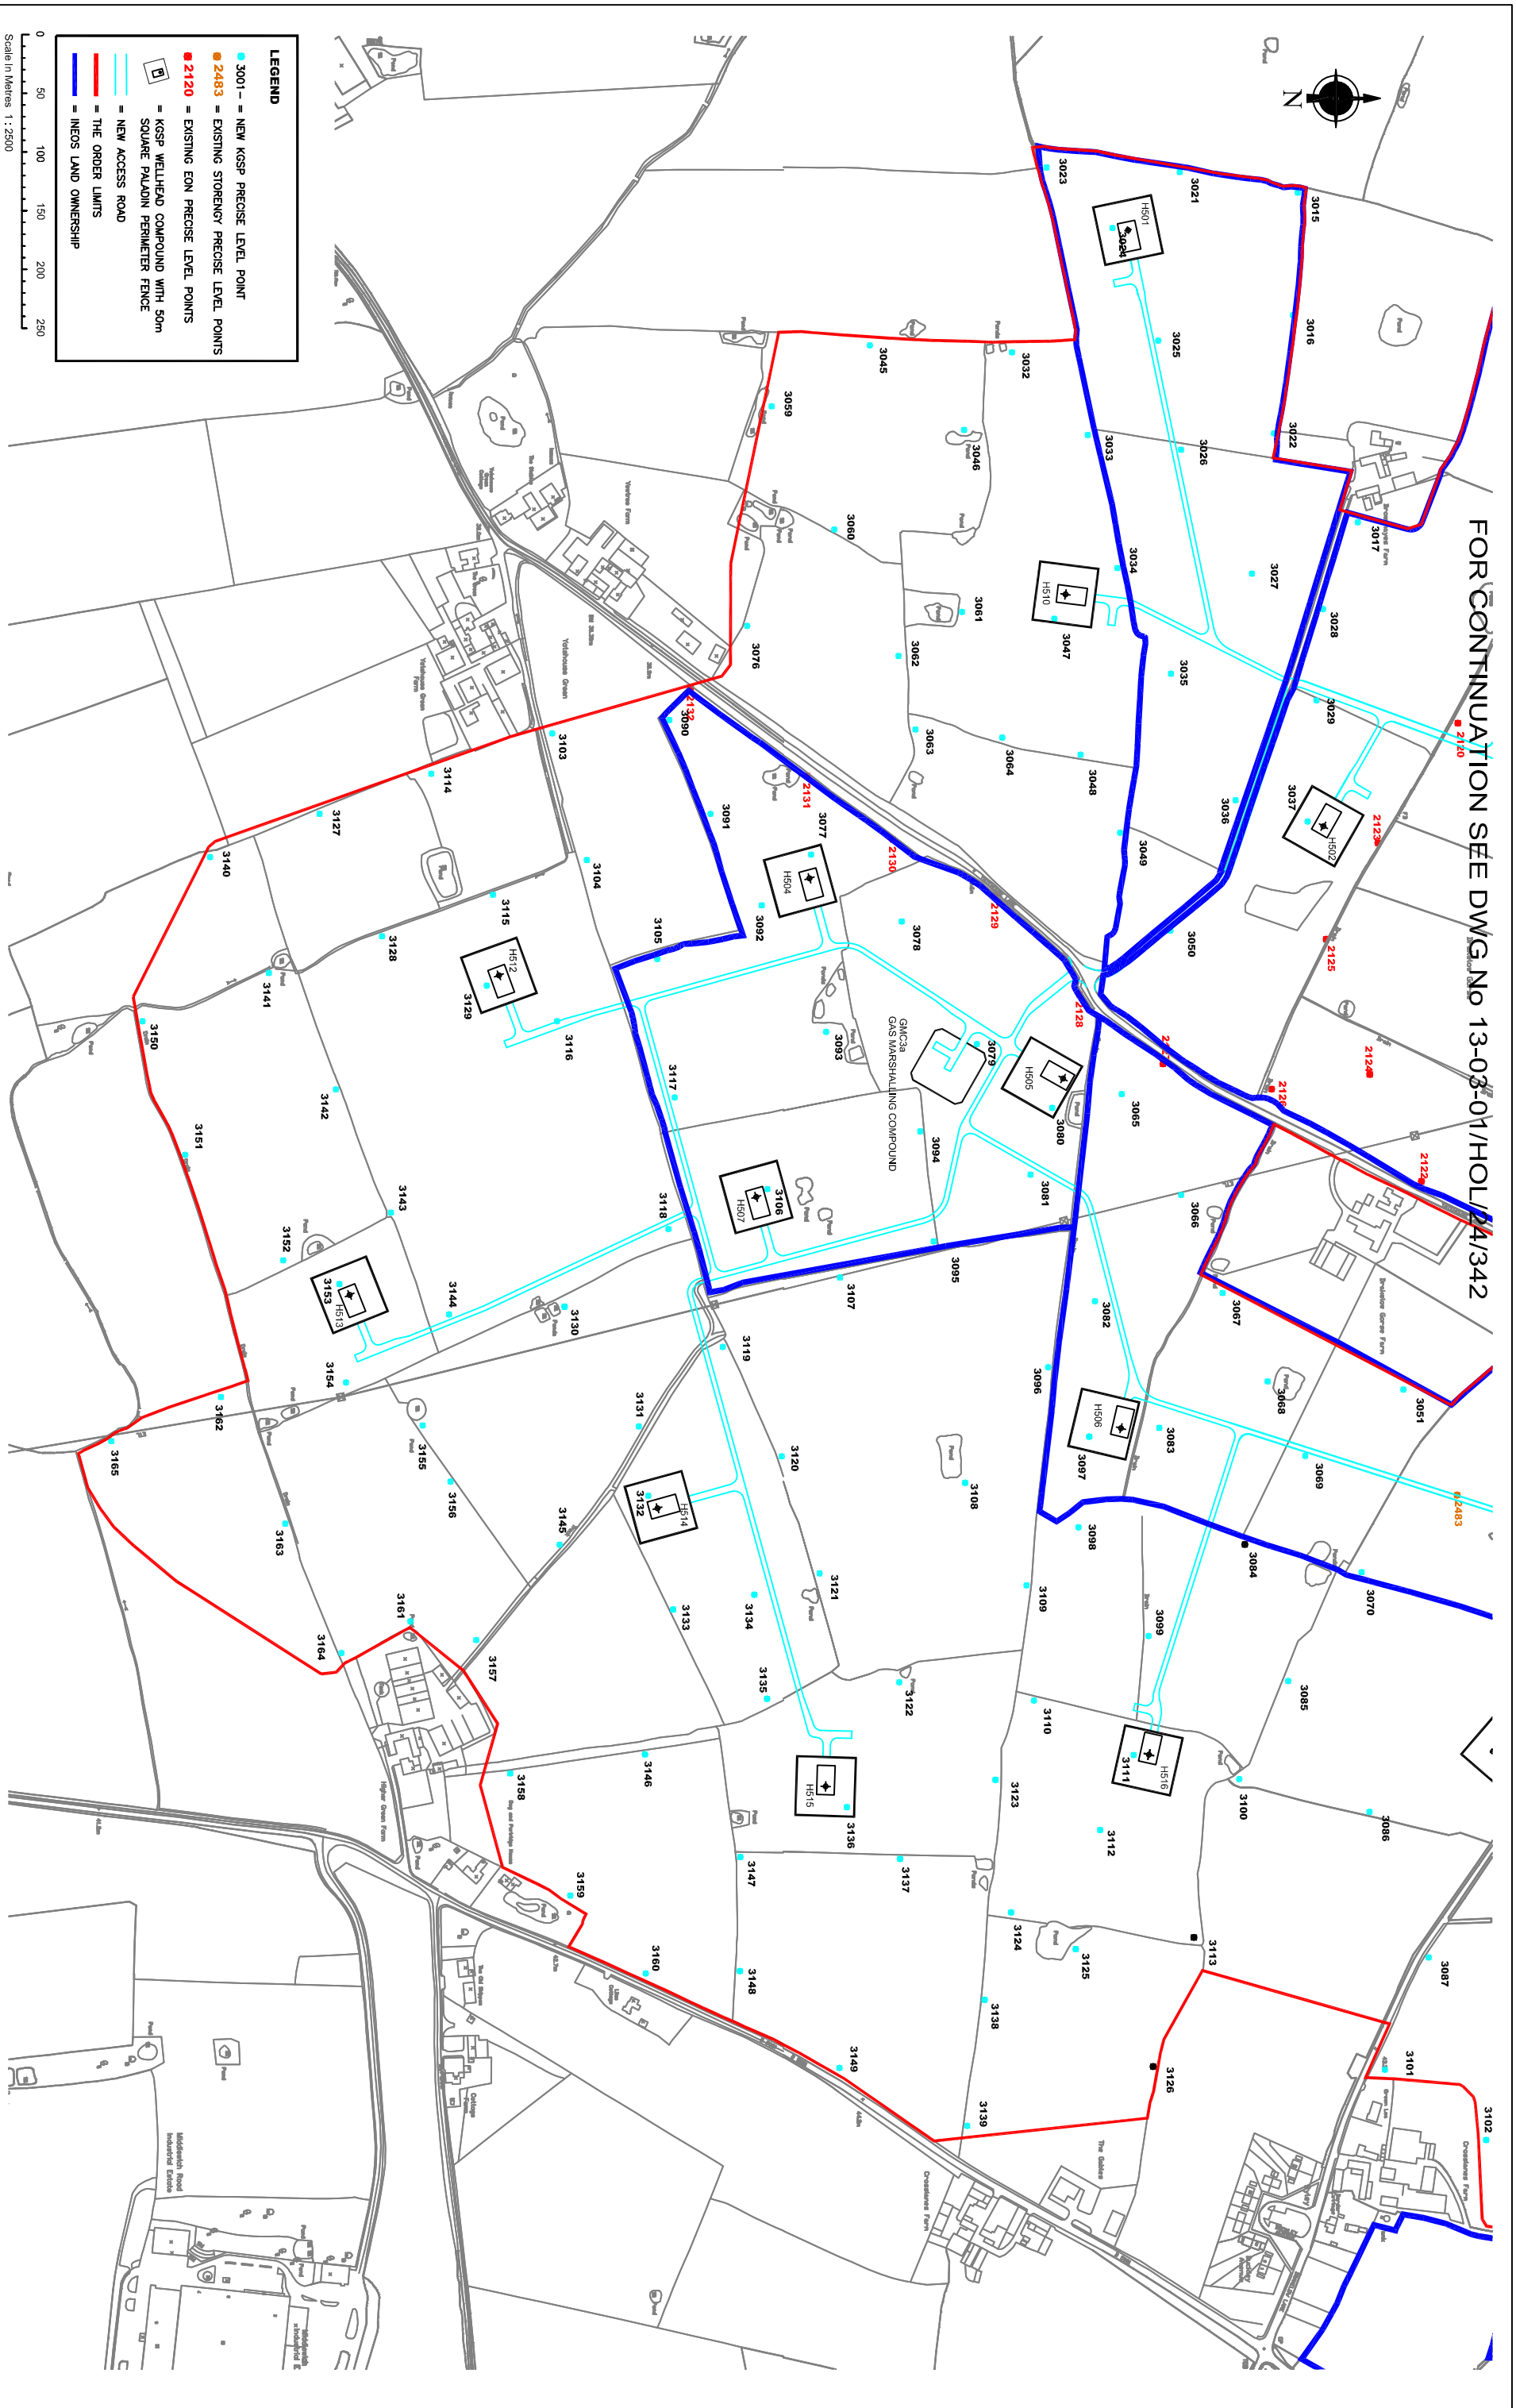

HOLFORD BRINEFIELD - KGSP - GENERAL ARRANGEMENT SHOWING PROPOSED PRECISE LEVEL POINT LAYOUT TO AREA 3

TITLE		HOLFORD BRINEFIELD - KGSP - GENERAL ARRANGEMENT SHOWING PROPOSED PRECISE LEVEL POINT LAYOUT TO AREA 3	
REV		ALTERATIONS	
B1	FOR DCD APPLICATION	RDS	26/10/2015
THIS DRAWING IS PRIVATE AND CONFIDENTIAL AND IS THE PROPERTY OF KEUPER GAS STORAGE LIMITED. IT MUST NOT BE COPIED OR LENT WITHOUT THE CONSENT OF KEUPER GAS STORAGE LIMITED. BRINE AND WATER SECTION AND MUST BE RETURNED WITH TENDER AND / OR ON COMPLETION OF ORDER.		<p>KEUPER GAS STORAGE LIMITED BRINE AND WATER SECTION, NORTHWICH SITES, HOLFORD BRINEFIELD, LOSTOCK GRALAM, NORTHWICH, CHESHIRE, CV9 7TD.</p>	
DRAWING No.		13-03-01/HOL/24/343	
SCALE		1:2500	
PROJECT No.		EN030002	
DRAWING No.		13-03-01/HOL/24/343	
SIZE		A1	
REV		B1	

WARNING
